



TOWN OF JACKSON

PLANNING & BUILDING

DEPARTMENT

TRANSMITTAL MEMO

Town of Jackson

- Public Works/Engineering
- Building
- Title Company
- Town Attorney
- Police

Joint Town/County

- Parks and Recreation
- Pathways
- Housing Department

Teton County

- Planning Division

- Engineer
- Surveyor- *Nelson*
- Assessor
- Clerk and Recorder
- Road and Levee

State of Wyoming

- Teton Conservation
- WYDOT
- TC School District #1
- Game and Fish
- DEQ

Federal Agencies

- Army Corp of Engineers

Utility Providers

- Qwest
- Lower Valley Energy
- Bresnan Communications

Special Districts

- START
- Jackson Hole Fire/EMS
- Irrigation Company

Date: May 21, 2018

Item #: P18-163

Planner: Brendan Conboy

Phone: 733-0440 ext. 1302

Fax: 734-3563

Email: bconboy@jacksonwy.gov

Owner

Snow King Mountain Resort
575 S Willow St
Jackson, WY 83001

Applicant:

Irene Cooke
800 Pearl St #9007
Denver, CO 80203

REQUESTS:

The applicant is submitting a request for a Conditional Use Permit for an antenna on a light pole for the property located next to 402 E. Snow King Ave, legally known as LOT 59, GRAND VIEW LODGES, THIRD ADDITION

For questions, please call Brendan Conboy at 733-0440, x1302 or email to the address shown below. Thank you.

Please respond by: **June 4, 2018 (Sufficiency)**
June 11, 2018 (with Comments)

RESPONSE: For Departments not using Trak-it, please send responses via email to:
tstolte@jacksonwy.gov



PLANNING PERMIT APPLICATION

Planning & Building Department

Planning Division

150 E Pearl Ave. | ph: (307) 733-0440
P.O. Box 1687 | fax: (307) 734-3563
Jackson, WY 83001 | www.townofjackson.com

For Office Use Only

Fees Paid _____

Check # _____

Credit Card _____

Cash _____

Application #s _____

PROJECT.

Name/Description: WY3 SK COASTER 1

Physical Address: 204 E. SNOW KING AVENUE

Lot, Subdivision: PLEASE SEE LEGAL DESCRIPTION ATTACHED PIDN: 22-41-16-34-3-07-003

OWNER.

Name: SNOW KING MOUNTAIN RESORT, LLC Phone: 307-734-3351

Mailing Address: 575 S. WILLOW STREET, JACKSON, WY ZIP: 83001

E-mail: ryan@snowkingmountain.com

APPLICANT/AGENT.

Name: IRENE COOKE Phone: 970-531-0831

Mailing Address: 800 PEARL STREET #907, DENVER, CO ZIP: 80203

E-mail: irene@ireneco.com

DESIGNATED PRIMARY CONTACT.

Owner Applicant/Agent

TYPE OF APPLICATION. Please check all that apply; see Fee Schedule for applicable fees.

Use Permit	Physical Development	Interpretations
<input type="checkbox"/> Basic Use	<input type="checkbox"/> Sketch Plan	<input type="checkbox"/> Formal Interpretation
<input checked="" type="checkbox"/> Conditional Use	<input type="checkbox"/> Development Plan	<input type="checkbox"/> Zoning Compliance Verification
<input type="checkbox"/> Special Use		
Relief from the LDRs	Development Option/Subdivision	Amendments to the LDRs
<input type="checkbox"/> Administrative Adjustment	<input type="checkbox"/> Development Option Plan	<input type="checkbox"/> LDR Text Amendment
<input type="checkbox"/> Variance	<input type="checkbox"/> Subdivision Plat	<input type="checkbox"/> Zoning Map Amendment
<input type="checkbox"/> Beneficial Use Determination	<input type="checkbox"/> Boundary Adjustment (replat)	<input type="checkbox"/> Planned Unit Development
<input type="checkbox"/> Appeal of an Admin. Decision	<input type="checkbox"/> Boundary Adjustment (no plat)	

PRE-SUBMITTAL STEPS. Pre-submittal steps, such as a pre-application conference, environmental analysis, or neighborhood meeting, are required before application submittal for some application types. See Section 8.1.5, Summary of Procedures, for requirements applicable to your application package. If a pre-submittal step is required, please provide the information below. If you need assistance locating the project number or other information related to a pre-submittal step, contact the Planning Department. If this application is amending a previous approval, indicate the original permit number.

Pre-application Conference #: P16-129 Environmental Analysis #: _____
Original Permit #: _____ Date of Neighborhood Meeting: _____

SUBMITTAL REQUIREMENTS. Twelve (12) hard copies and one (1) digital copy of the application package (this form, plus all applicable attachments) should be submitted to the Planning Department. Please ensure all submittal requirements are included. The Planning Department will not hold or process incomplete applications. Partial or incomplete applications will be returned to the applicant.

Have you attached the following?

- Application Fee.** Fees are cumulative. Applications for multiple types of permits, or for multiple permits of the same type, require multiple fees. See the currently adopted Fee Schedule in the Administrative Manual for more information.
- Notarized Letter of Authorization.** A notarized letter of consent from the landowner is required if the applicant is not the owner, or if an agent is applying on behalf of the landowner. If the owner is a partnership or corporation, proof that the owner can sign on behalf of the partnership or corporation is also required. Please see the Letter of Authorization template in the Administrative Manual for a sample.
- Response to Submittal Checklist.** All applications require response to applicable review standards. These standards are outlined on the Submittal Checklists for each application type. If a pre-application conference is held, the Submittal Checklists will be provided at the conference. If no pre-application conference is required, please see the Administrative Manual for the applicable Checklists. The checklist is intended as a reference to assist you in submitting a sufficient application; submitting a copy of the checklist itself is not required.

FORMAT.

The main component of any application is demonstration of compliance with all applicable Land Development Regulations (LDRs) and Resolutions. The submittal checklists are intended to identify applicable LDR standards and to outline the information that must be submitted to sufficiently address compliance with those standards.

For some submittal components, minimum standards and formatting requirements have been established. Those are referenced on the checklists where applicable. For all other submittal components, the applicant may choose to make use of narrative statements, maps, drawings, plans and specifications, tables and/or calculations to best demonstrate compliance with a particular standard.

Note: Information provided by the applicant or other review agencies during the planning process may identify other requirements that were not evident at the time of application submittal or a Pre-Application Conference, if held. Staff may request additional materials during review as needed to determine compliance with the LDRs.

Under penalty of perjury, I hereby certify that I have read this application and associated checklists and state that, to the best of my knowledge, all information submitted in this request is true and correct. I agree to comply with all county and state laws relating to the subject matter of this application, and hereby authorize representatives of Teton County to enter upon the above-mentioned property during normal business hours, after making a reasonable effort to contact the owner/applicant prior to entering.

Irene Cooke
Signature of Owner or Authorized Applicant/Agent
IRENE COOKE
Name Printed

5/16/18
Date
AGENT
Title

VERIZON WIRELESS WY3 SK COASTER 1
LEGAL DESCRIPTION

Lot 59 of the Grand View Lodges Third Addition to the Town of Jackson, Teton County, Wyoming, according to that plat recorded November 14, 2013 as Plat No. 1333.

KAPPA CONSULTING
REPRESENTING
Verizon Wireless (VAW) LLC, d/b/a Verizon Wireless
APPLICATION FOR CONDITIONAL USE PERMIT

PROJECT INFORMATION:

Applicant Information: Verizon Wireless (VAW) LLC d/b/a/ Verizon Wireless, 3131 South Vaughn Way, Aurora, CO 80014

Applicant's Agent: Leasing and Zoning Consultant, Kappa Consulting LLC, Irene Cooke, 800 Pearl Street #907, Denver, CO 80203; (970) 531-0831

Structure Owner Information: Snow King Mountain Resort, Ryan Stanley, 575 S. Willow Street, Jackson, WY 83001; (307) 734-3351

Engineering Firm Preparing Site Plan: J5 Infrastructure Partners, Josh Malberg, 767 N. Star RD, Star, ID 83669; (801) 336-4694 Ext.170

Name of Project: Verizon Wireless WY3 SK COASTER 1

Address of Project: 402 E. Snow King Avenue, Jackson, WY 83001
(Assessor Parcel No. 22-41-16-34-3-07-003)

ZONING REGULATIONS:

This application is submitted pursuant to Sec. 6.1.10.D of the Town of Jackson Land Development Regulations regarding Wireless Telecommunications Facilities complies with all regulations set forth therein. On January 17, 2017, a pre-application conference with Bob Nevins provided direction for this conditional use permit application, including the items addressed below. Originally, this project contemplated one conditional use permit; however, due to topography constraints, it was necessary to propose 2 different locations at the base of the Snow King Resort. The project will require 2 different conditional use applications. This application, "WY3 SK Coaster 1," addresses the project on the above referenced parcel at which we propose to replace an existing light pole with a new light pole which will support a stealth antenna canister on the pole above the light fixture. A separate application is being submitted concurrently for the other location; that application proposes a stealth chimney to be added to the existing Rafferty Activity Center at the base of the Snow King Resort on a separate parcel ("WY3 SK Coaster 2").

The enclosed application form and associated materials are in compliance with the requirements of Sec. 6.1.10.D.3 – Standards for Wireless Facility Permits. Subsection 6.1.10.D.3.d outlines Standards for Wireless Facility Conditional Use Permits. Pursuant to this subsection, the following are required:

- i) The Application form is signed by the Applicant;
- ii) A Letter of Authorization signed by Snow King Mountain Resort (please note: at time of pre-application submittal the owner entity was Snow King Holdings LLC);
- iii) Detailed site plans are consistent with the Administrative Manual;
- iv) Fall zone certification is not applicable, as the proposed tower is set back more than the tower height from all property lines;
- v) Documentation providing compliance with American National Standards Institute (ANSI) standards for electromagnetic radiation has been provided (letter from Travis Griffin);
- vi) Affirmation in a written statement that the proposed facility complies with FCC regulations has been provided (letter from Travis Griffin);
- vii) Affirmation in a written statement that the new Base Station will comply with all non-discretionary structural, electrical, energy, building, and safety codes has been provided (letter from Jennifer Sedillo).

PROJECT DESCRIPTION:

Request and Justification: Verizon Wireless (“VZW”), the nation’s largest wireless telecommunications provider with over 109 million subscribers, has, through extensive testing and customer complaints, determined that delivery of wireless coverage and capacity in the center of the Town of Jackson is not optimal. Since 2013, VZW has been attempting to improve coverage and capacity for 4G-LTE service in the Town of Jackson.

Particularly during the busy summer tourist season, there is an alarming depletion of capacity in the Town. Why is this happening? The short answer is that smartphones and tablet devices usage has grown exponentially in recent years. These devices require large amounts of data to transmit the videos, photos, emails, downloaded “apps” and other uses that have become such a part of daily life. In North America, the average household has multiple connected devices, with smartphones outnumbering tablets 6 to 1. When those households travel to Jackson for vacations, the devices go with them.

To address the demand for increased capacity, VZW has proposed to develop several new sites in the Town of Jackson. VZW is committed to serving its customers and the community as a whole by providing the optimum level of service. In a letter to Jackson Planning Director Tyler Sinclair dated March 17, 2017, Police Chief Todd Smith noted that the Jackson Police Department relies on VZW for its communications and that the Police Department has experienced slower speeds in its communications platforms during busy summer months. This is an example of the lack of

capacity in the VZW Jackson network and illustrates the need to provide increased capacity for the benefit of public safety.

VZW is mandated by the FCC to provide wireless communication services for the benefit of the public good. This mandate requires the development of communication sites to provide the service. Adequate service to the residents and visitors in this vicinity cannot be maintained without the proposed facility.

In a presentation to the Jackson Town Council on March 21, 2016, VZW representatives explained the need for additional sites in several locations in the Town. With the increasing demand for 4G-LTE capacity, users have experienced periods of less than optimal service. In response, VZW is planning 4 new sites in the Town of Jackson to meet this demand. There are currently 2 existing sites serving the Town, one at the top of the Snow King Resort (“WY3 Snow King”) and another (WY3 Gros Ventre”) at a storage facility near the intersection of U. S. Hwy. 189 and Teton Pass Road (see Figure 1, below).

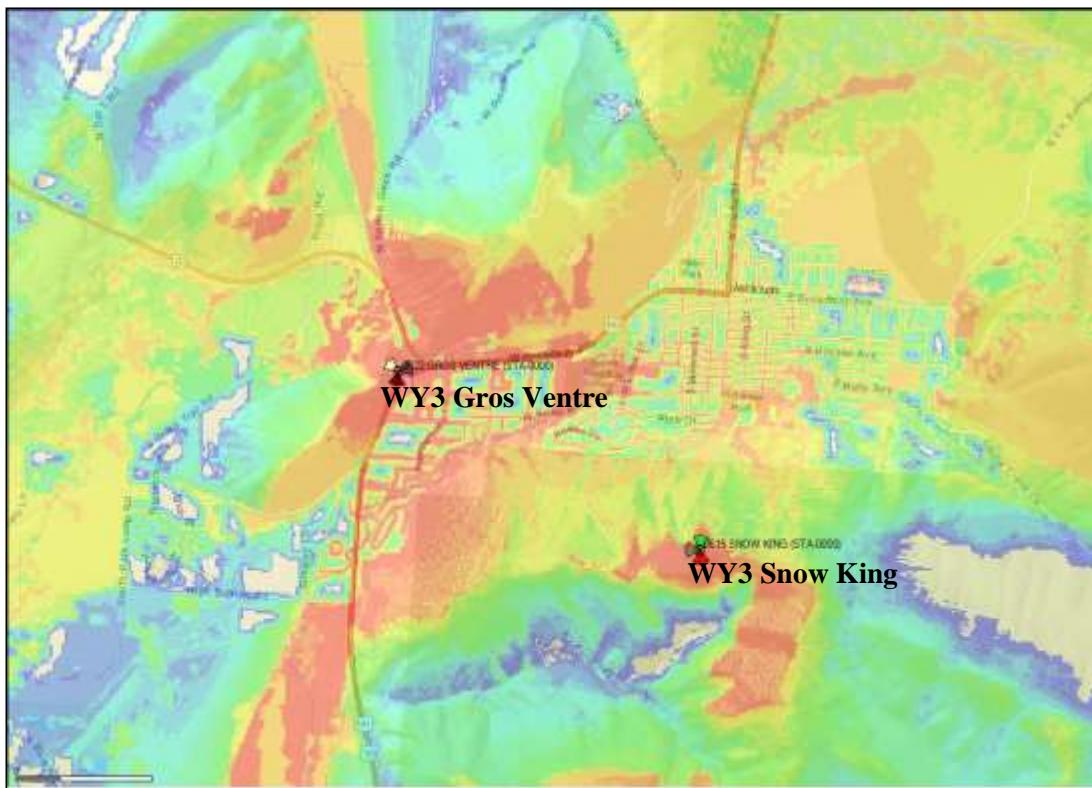


Figure 1: Existing VZW Sites

These 2 existing sites have provided coverage for the Town for several years, meaning that the signals from these sites reach most areas of the Town. However, there is a distinction between coverage and capacity. Although a site may provide coverage (i.e., one can make a cell phone call), there may not be sufficient capacity to provide 4G-LTE service to a large area (i.e., sufficient

capacity to allow for operation of more sophisticated applications and services available on newer devices). Therefore, multiple new sites are needed to supply the required capacity in various areas of Town.

Last year, a new site located at the Town Parking Garage, “WY3 Cutthroat,” received zoning approval and construction is scheduled for 2018. In February 2018, Town Council approved the VZW application for the “WY3 Herbie” project, a stealth installation in the parking lot at 610 E. Broadway Avenue. VZW also plans to develop a new site, “WY3 Summit,” on High School Road, collocating on the existing tower at Colter Elementary School.

Figure 2, below, illustrates the locations of the existing and proposed sites:

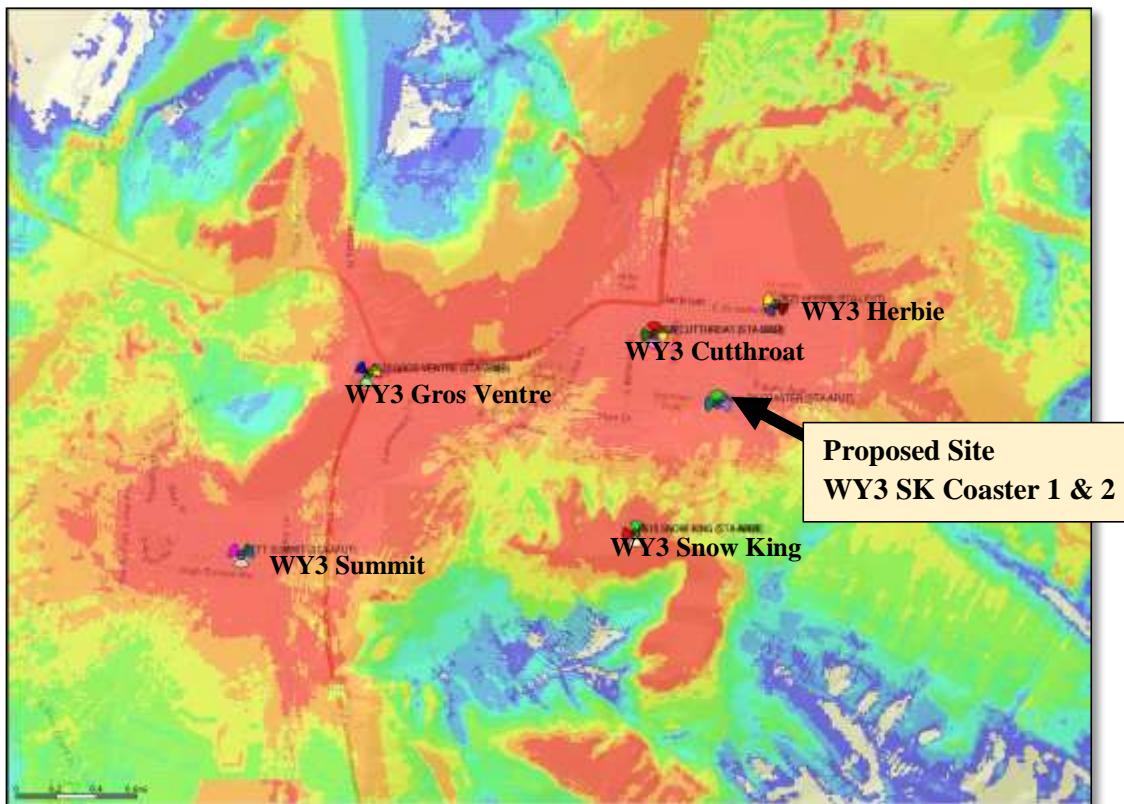


Figure 2: Existing and Proposed VZW Sites

Alternate Sites Considered: Although there are existing wireless communication antennas visible on the roof of the Snow King Hotel north of the proposed site, there are no existing facilities or towers in the designated area which can accommodate the proposed facility without creating a substantially greater visual impact. Topography of this area is very challenging. Originally, VZW engineers planned to conceal all antennas for “WY3 SK Coaster” inside the proposed stealth chimney at the Snow King Resort base lodge. However, when propagation studies showed that the

area to the east could not be adequately served by antennas at that location, it became necessary to add the light pole location to provide the third sector of antennas.

Determination of Need: As noted above, there is no existing public facility or tower which can accommodate VZW's proposed use without causing a substantial change to an existing tower, or otherwise creating a greater visual impact. The proposed site at the light pole near the existing coaster ride track is the best available location to serve the area on the east side of the Snow King Resort and surrounding residential properties in southeast Jackson.

Existing Condition: The proposed location of this site will be on the Snow King ski hill at the south side of the Town. The existing light pole depicted in Figure 3, below, is located adjacent to the dirt service road near the "coaster" track on the Snow King ski hill.



Figure 3: Existing Light Pole

Proposed Use: The proposed site will include a replacement light pole with a "stealth" shroud (canister) to conceal one antenna above the light fixture. Certain equipment associated with the antenna will be located beneath the "coaster" track. This equipment will be screened with a mesh enclosure so that it will appear to be similar to the other equipment related to the coaster facility. It will not be obvious that a wireless communication site is located there, i.e., the presence, purpose or nature of the facility is not readily apparent to a reasonable observer. Figure 4, below, illustrates the appearance of the proposed light pole and shroud (canister). Figure 5, below, shows the location of the proposed equipment area beneath the coaster track.



Figure 4: Proposed View – Light pole photosimulation



Figure 5: Proposed View – Equipment area

PROPOSED DEVELOPMENT PROGRAM:

Height: The proposed light pole will be 30 ft. tall, equal to the 30 ft. height limit for new communication towers in the Town of Jackson. The existing light pole is 18 ft. tall; the additional height is the minimum amount needed to accommodate antennas, mounting and screening above the existing light fixtures. The proposed stealth shroud (canister) will be 6 ft. high, concealing one 4 ft. antenna. This is the minimum size antenna available to perform the necessary function required at this location.

Setbacks: The proposed pole must be set back a distance equal to the “tower” height, i.e., 30 ft. The proposed light pole is more than 30 ft. distant from any property line (please see setback table on Sheet Z-1).

Floor Area: Please note that no new building is proposed at this site. Minimal ground space will be added to the existing light pole. The base of the new pole will be approximately 3 ft. in diameter, located in a 4 ft. square lease area (16 sq. ft.). Dimensions of the metal mesh equipment cage located below the coaster facility track will be 6 ft. x 3 ft., located in a 5 ft. x 8 ft. lease area (40 sq. ft.).

Utilities: The proposed site is an unmanned, unoccupied facility which requires only electric power and fiber optic connection for operation. No water, sewer, irrigation, natural gas or fuel storage will be required. Existing conduit for the required fiber optic line is already in place at this site, which will minimize the need for new ground disturbance.

SITE PLAN:

The enclosed site plans meet the minimum standards established in the Administrative Manual.

- Sheet T-1 is the Title and Information page;
- Sheet PS1 includes Photos, Existing and Proposed;
- Sheet SU1 is a Survey of the property with site plan overview;
- Sheet SU3 is a Survey of the property showing the access easements;
- Sheet SU4 is the 1A Certification of geographic coordinates;
- Sheet Z-1 is the Site Plan;
- Sheet Z-2 is the Enlarged Site Plan;
- Sheet Z-3 is the Existing Elevation; and
- Sheet Z-4 shows the Proposed Elevations.

FLOOR PLANS:

No new building is proposed at this site.

POSTED NOTICE:

When hearing dates are scheduled, Applicant will prepare the required signs and post notice as required by Sec. 8.2.14.C.4.

REVIEW CRITERIA:

Pursuant to the requirements outlined in the Pre-Application Conference Summary, the following items are addressed below.

GENERAL INFORMATION:

Planning Permit Application has been provided.

Notarized Letter of Authorization has been provided.

Application Fees have been paid in the amount of \$3,000.00 (amount indicated on the pre-application summary for Wireless Facility Conditional Use Permit @ \$2,500.00 and a second, concurrent, Wireless Facility Conditional Use Permit @ \$500.00).

Review Fees: Applicant acknowledges responsibility for payment of review fees necessitated by the review of the application.

Mailed Notice Fee: Applicant acknowledges responsibility for payment of mailed notices in excess of 25 notices.

Digital Format: Applicant has submitted all application materials in digital format to the Planning Department.

Response to Submittal Checklist: Applicant has provided responses to the comments identified in the Pre-Application Conference Summary in the text of this narrative.

Title Report: Per the pre-application summary, this is not required. Please note that the ownership entity has changed since the pre-application conference.

Narrative description of the proposed development: This has been provided herein (see "Project Description," above).

Proposed Development Program: This has been provided herein (see "Proposed Development Program," above).

Site Plan: The enclosed site plan set is based on revisions discussed at the Pre-Application Conference.

Floor Plans: Not applicable.

SUBMITTAL CHECKLIST: Subsection B, Physical Development:

Structure Location and Mass: The proposed 30 ft. light pole will replace an existing 18 ft. light pole near an existing dirt service road on the Snow King ski hill. The existing pole is a 6 in. x 6 in. square; the proposed round pole will be approximately 12 in. in diameter. The proposed shroud (canister) which will conceal the antenna will be approximately 24 in. in diameter. Equipment necessary for operation of the antenna will be located beneath the coaster facility track in a leased space with dimensions of 5 ft. x 8 ft. The equipment will be screened with metal mesh intended to appear to be part of the existing elevated coaster track.

Maximum Scale of Development: Only one wireless communications site is allowed on any one parcel. This proposal is in compliance with that regulation. The companion site, "SK Coaster 2," will be located on a separate legal parcel.

Site Development: Access to the site will be via the existing access road on the Snow King ski hill. Construction of the site will be limited to the light pole installation and installation of equipment below the coaster track, with required power and fiber.

SUBMITTAL CHECKLIST: Subsection C, Allowable Uses:

Allowed Uses: The proposed site is located in the PR zone district and wireless communications sites are an allowed use.

Maximum Scale of Use: Only one wireless communications site is allowed on any one parcel. This proposal is in compliance with that regulation. The companion site, "SK Coaster 2," will be located on a separate legal parcel.

SUBMITTAL CHECKLIST: ARTICLE 4, Special Purpose Zones

Division 4.3, Planned Resort Zones: Per Division 4.3.2.D Land Use: The Snow King Planned Resort zone includes Convention center facilities for a year-round convention market, including community needs for convention space. Commercial services are provided for on-site guests and supplemental neighborhood services. The commercial space shall be sized and designed for serving the needs of on-site guests of the resort and nearby residents. The Snow King Master Plan is relevant to this application. A section addressing "Institutional Uses" on page 48 of the Master Plan recognizes the importance of telecommunications uses on this property (*emphasis added*):

"Institutional Uses. As defined in Section 2220 three non-residential institutional uses are considered. Snow King Resort considers all to be valid and appropriate uses within the building envelope areas. ***Additionally, utility uses outside the envelopes are also allowed particularly in consideration of Snow King Mountain's expanding role in providing a base for valley wide telecommunications.*** Although the current plan does not contemplate most of the types of institutional uses named in Section 2220, these uses are allowed since in almost every instance large segments of the community would utilize the resort and its many activities and services."

(emphasis added)

SUBMITTAL CHECKLIST: ARTICLE 5, Physical Development Standards Applicable In All Zones:

Division 5.3: Scenic Standards:

5.3.1 Exterior Lighting Standards: Night lighting currently exists and has previously been approved at the Snow King Resort development. This application proposes no new lighting. The replacement light pole will support light fixtures similar if not identical to the existing fixtures.

5.3.2 Scenic Resources Overlay Standards: Subsection H provides: *Physical development shall not penetrate the Skyline on buttes and hillsides, as viewed from State highways, Spring Gulch Road, South Park Loop Road and Alta County, except in the case of an existing lot of record where there is no other siting alternative that complies with the standards of these LDRs.* The proposed light pole will not penetrate the skyline as viewed from any public road. Applicant attempted to provide a photosimulation of the proposed light pole as viewed from Snow King Avenue or Broadway Avenue; however, existing coniferous forest screened the view of the proposed site from these streets.

Division 5.5: Landscaping Standards: Due to the character of the adjacent uses and the surrounding ski slopes, no additional landscaping is proposed at this site. The proposed development will not require removal of any existing trees. The site is on a ski slope that has been cleared of trees for the existing use.

Division 5.7: Grading, Erosion Control and Stormwater Standards: Conduit for fiber optic line is already in place on the property and minimal additional ground disturbance is anticipated. No grading is proposed. Any ground disturbance will be managed in compliance with all erosion control and stormwater standards and best management practices.

Division 5.8: Design Guidelines: The following standards have been addressed in the proposed plans:

- A. **Public Space:** The proposed public space will be engaging and in scale with the existing facilities in the area. The existing light pole is approximately 18 ft. high; the proposed light pole will be will be 30 ft. high, with the additional height required to accommodate the antenna, mounting and screening.
- B. **Composition:** The proposed light pole will be fabricated to match the color of the existing pole. The equipment located beneath the coaster track will be enclosed in mesh screening to so that it appears to be a part of the coaster track facility.
- C. **Massing:** The proposed light pole and outdoor equipment are the minimum mass possible to accommodate the equipment required.
- D. **Street Wall:** Not applicable, as there is no “street.”
- E. **Materials:** The proposed materials are appropriate based on the context of the existing structure. The proposed shroud (canister) will be fabricated of radio frequency-transparent material to resemble the metal pole. This is the only material available to conceal the equipment while allowing the antenna to transmit radio frequency signal. The proposed pole will be metal. Outdoor equipment beneath the coaster track will be unpainted metal to match the existing coaster track facility.

In summary, the proposed site plans are in compliance with the Design Guidelines per Resolution 04-02.

SUBMITTAL CHECKLIST: ARTICLE 6: Use Standards Applicable in All Zones

Division 6.1, Allowed Uses: The proposed site is located in the PR zone district and wireless communications sites are an allowed use.

Division 6.2, Parking and Loading Standards: Division 6.2.2 requires one parking space per employee and one space per stored vehicle. This is an unmanned site and no vehicles will be stored on the site. After construction, the site will be visited for a very brief period for routine maintenance and monitoring approximately one time per month. There is no pavement in this area, as it is on the side of the ski hill. No designated parking space is proposed.

Division 6.4, Operational Standards: There will be no outside storage; all equipment associated with the site will be located in the designated areas shown on Sheets Z-1, Z-2 and Z-4 of the site plans. The unoccupied site will generate no refuse or recycling; it will be visited only occasionally by a VZW technician to monitor and maintain the equipment. The site will not generate noise or vibration. The Applicant attempted to find noise specifications for the proposed equipment that will be located in the outdoor space; however, no such specifications are available because the equipment does not generate significant noise. All VZW facilities are monitored remotely 24/7; therefore, the likelihood of fire, explosive hazards or electrical disturbances is minimal. Any unusual activity at the site would generate an automatic alert to the VZW remote monitoring office and a technician would be dispatched immediately to address the issue. The site will include its own backup battery system for power in case of a general power outage in the Town.

SUBMITTAL CHECKLIST: ARTICLE 7: Development Option and Subdivision Standards Applicable in All Zones:

Division 7.6: Transportation Facility Standards: Proposed access and utility easements are shown on Sheet SU-3 and Z-1. Legal descriptions of the proposed easements are provided on Sheets SU1 and SU3. Access to the proposed site will be via the existing ski hill access road. The proposed use will not generate any traffic on the existing road. After construction, the site will be visited only occasionally by a technician in a standard pickup truck for regular maintenance and monitoring.

Division 7.7, Required Utilities: The proposed site is an unmanned, unoccupied facility which requires only electric power and fiber optic connection for operation. No water, sewer, irrigation, natural gas or fuel storage will be required. Existing conduit for the required fiber optic line is already installed on the ski hill. An extension of the conduit will be required for a connection with the antenna equipment. Sheets SU-1, SU-3 and Z-1 depict the proposed easement for fiber and power to the equipment that will be located beneath the elevated coaster track.

GENERAL STANDARDS AND DESIGN REQUIREMENTS:

The following Standards are required pursuant to Sec. 6.1.10.D.3.f:

1. **Must be Stealth:** The application meets this requirement with all antennas and equipment concealed from public view. The single antenna will be concealed within the shroud (canister) above the light fixture. The “stealth” addition will appear consistent with the design of the existing light pole structure. It will not be obvious that a wireless communication site is located there, i.e., the presence, purpose or nature of the facility is not readily apparent to a reasonable observer. The equipment associated with the antenna will be located in metal cabinets beneath the elevated coaster track and will be enclosed in a metal mesh “cage” intended to appear to be a part of the elevated coaster facility.
2. **Standards to be applied include the following:**

- i) **Determination of Need:** Please see “Alternative Sites Considered” and “Determination of Need” above, pages 4-5.

ii) Concealment Element: The proposed design is the most effective concealment that can be provided with the least added mass. There is no intent to frustrate the purpose of the conditions of approval. The concealment element is intended to be consistent with the existing light pole structure. The diameter of the shroud (canister) element is approximately 24 in., the smallest possible diameter to allow for antenna mounting.

iii) Height: The proposed light pole replacement will be 30 ft. tall, consistent with the maximum allowed height of 30 ft. for new cell towers.

iv) Setbacks: The proposed light pole is more than 100% of tower height distant from all property lines. Please see setback table on Sheet Z-1.

v) Other conditions: The proposed facility is designed and will be maintained to be visually compatible with adjoining terrain and structures. Other nearby structures, including the elevated coaster track, are part of the recreational facilities at the Snow King Resort. The proposed site will not be used for storage of excess equipment and there will be no outdoor storage.

vi) Landscaping: Due to the character of the surrounding ski slopes, no landscaping is proposed at this site. The site location is on a ski slope which has been previously cleared of trees to facilitate the existing use.

vii) Signage: No commercial messages will be displayed at the proposed facility. Signage will be limited to that required by federal regulatory agencies.

viii) Lighting: No new lighting is proposed for the facility. The existing light fixture, previously approved, will be replaced on the new pole at the same height as the existing fixture.

ix) Quantity Limit: There is a limit of one (1) wireless communication facility per parcel. The proposed facility is the only wireless communication facility proposed for the subject parcel. As noted above, the "WY3 SK Coaster 2" site will be located on a separate parcel.

x) Emergency Generators: No generator is proposed.

xi) Noise Level: The facility will not generate noise or vibration. Applicant attempted to find noise specifications for the proposed equipment; however, no such specifications are available because the equipment does not generate significant noise.

xii) Visibility: The one proposed antenna will be completely concealed behind the proposed shroud (canister). The canister is designed to appear to be a logical extension of the light pole. Although the proposed light pole is more mass than the existing light pole, it is located in a vicinity that is well screened from residential and commercial uses at the base of the ski hill. The pole will not be visible to the casual observer at the Rafferty Activity Center or the condominiums on Snow King Loop Road. The proposed equipment associated with the antenna will be located beneath the existing elevated coaster track. The equipment will be enclosed and screened in a wire mesh equipment "cage" intended to appear to be part of the coaster facility.

xiii) Notice: The facility will be in compliance with all requirements for public hearings. When dates for the required public hearings are scheduled, Applicant will provide notice signs to be posted at designated locations on the property.

xiv) Access: No part of the proposed facility will obstruct access or cause the existing facility to fail to comply with the Americans with Disabilities Act.

xv) Security: Opportunities for unauthorized access will be minimized. Equipment associated with the antenna will be located beneath the elevated coaster track and screened with a wire mesh enclosure. It should be noted that VZW facilities are monitored remotely 24/7, providing additional security for the site. Any unusual activity at the site would generate an alert to VZW's remote monitoring center and a technician would be dispatched immediately to address the issue.

xvi) Building Design: No new building is proposed at this site.

CONDITIONAL USE PERMIT REQUIREMENTS:

The following findings must be made prior to approval of a conditional use permit:

1. The application is compatible with the desired future character of the area: The area surrounding the proposed light pole replacement is part of the Snow King Resort ski resort and elevated coaster ride recreational facility. This area is focused on commercial and tourism interests and the proposed light pole will be consistent with the future character of this development. As noted above, the demand for current 4G-LTE wireless technology is even more pronounced in such an area, where people rely on their smartphones and other advanced devices to assist with their business and tourist needs. The need for sufficient wireless capacity cannot be overstated.

2. The application complies with the use specific standards of Division 6.1: Town of Jackson Land Development Regulations allow wireless communications sites in the PR zone district.

3. The application minimizes adverse visual impacts: As described above, the proposed antennas will be concealed in a canister ("shroud") at the top of a light pole. The purpose of this installation is to minimize the mass of the communications site. The proposed light pole will be much less mass and visual impact than a "monopine" tower would have been.

4. The application minimizes adverse environmental impacts: There will be no adverse environmental impacts associated with this development. The proposed site will be unoccupied and requires only minimal electric utility service for operation. There will be minimal ground disturbance associated with construction of the site. Existing conduit for the required fiber optic line is already installed on the ski hill. An extension of the conduit will be required for a connection with the antenna equipment. Sheets SU-1, SU-3 and Z-1 show the proposed easement for fiber and power to the equipment that will be located beneath the elevated coaster track. Most of the fiberoptic line connecting the Rafferty Center with the proposed light pole site will be installed

with boring apparatus. Any ground that is disturbed during installation of the site will be revegetated consistent with other similar projects on this property.

5. The application minimizes adverse impacts from nuisances: The proposed site will not generate noise, odor, dust or other impacts that could be considered nuisances. As noted above, Applicant could not find noise specifications for the proposed equipment because it does not generate any significant noise.

6. The application minimizes adverse impacts on public facilities: There will be minimal impact on public facilities. The site requires only minimal electric utility service. The site is unoccupied and requires no water, sewer, trash collection or other public services. The site will generate no traffic; it will be visited only occasionally by a sole technician to monitor and maintain the equipment. All VZW facilities are monitored remotely 24/7 and standard operating procedures minimize security risks.

7. The application complies with all other relevant standards of these LDRs and all other Town Ordinances: The proposed development will comply with all Land Development Regulations, building code requirements and other ordinances. VZW operates all its facilities to the highest standards in the industry. The Snow King Master Plan is relevant to this application. A section addressing “Institutional Uses” on page 48 of the Master Plan recognizes the importance of telecommunications uses on this property:

“Institutional Uses. As defined in Section 2220 three non-residential institutional uses are considered. Snow King Resort considers all to be valid and appropriate uses within the building envelope areas. Additionally, utility uses outside the envelopes are also allowed particularly in consideration of Snow King Mountain's expanding role in providing a base for valley wide telecommunications. Although the current plan does not contemplate most of the types of institutional uses named in Section 2220, these uses are allowed since in almost every instance large segments of the community would utilize the resort and its many activities and services.”

8. The application is in substantial conformance with all standards or conditions of any prior applicable permits or approvals: Applicant believes the proposed plans meet or exceed all requirements of applicable permits and required approvals.

In summary, the application satisfies the criteria established for Conditional Use Permit findings.

“FCC SHOT CLOCK”

Under the federal Telecommunications Act, local governments must act on wireless facility permit applications within a “reasonable period of time.” In 2009, the Federal Communications Commission (“FCC”) issued a declaratory ruling, commonly known as the “Shot Clock ruling,” which clarified this obligation. Under the Shot Clock ruling, local governments generally must take final action on a wireless facility permit application within 90 days after it was filed for a collocation application, or 150 days after any other application was filed. In this case, we believe

the 150 day deadline applies. VZW requests that the Town of Jackson issue a written decision granting VZW's request within one hundred fifty (150) days of the date this application is submitted. If applicable, within thirty (30) days of the date the application is submitted, VZW requests the Town to inform VZW in writing of the specific reasons why the application is incomplete and does not meet the submittal requirements; and in doing so, to please specifically identify the code provision, ordinance, instruction or public procedure that requires the information to be submitted.

4G-LTE CAPACITY:

Please note that this will be a 4G LTE site, which means voice calls will be carried over our LTE network. **THIS IS A CHANGE AND WILL REQUIRE CUSTOMERS TO HAVE A DEVICE CAPABLE OF ADVANCED CALLING.** A VZW 4G LTE cell site uses the latest technology to carry both voice and data. Voice service is provided over VoLTE or Voice Over Long Term Evolution technology through a service Verizon calls Advanced Calling 1.0. Advanced Calling offers high-definition or HD voice and video calling. To complete calls on this new cell site, customers' phones must be capable of Advanced Calling and that feature must be activated in the phone itself. Both customers on a call must be served by 4G LTE and have the Advanced Calling feature activated to experience HD voice and video service. It must be noted that customers with older 1X, 3G or 4G devices without Advanced Calling will not experience a change in voice service.

CONCLUSION:

Verizon Wireless respectfully requests the Town of Jackson to grant conditional use permit approval for the above described project. The proposed site will be part of a comprehensive wireless network and approval of this application will allow VZW to meet its federally mandated obligations under the license granted by the Federal Communications Commission (FCC) pursuant to the Telecommunications Act of 1996.

LETTER OF AUTHORIZATION

SNOW KING MOUNTAIN RESORT LLC, "Owner" whose address is: _____
575 SOUTH WILLOW STREET, JACKSON, WY 83001

(NAME OF ALL INDIVIDUALS OR ENTITY OWNING THE PROPERTY)
SNOW KING MOUNTAIN RESORT LLC , as the owner of property
more specifically legally described as: LOT 59, GRAND VIEW LODGES THIRD ADDITION
PARCEL NO. 22-41-16-34-3-07-003

(If too lengthy, attach description)

HEREBY AUTHORIZES IRENE COOKE, KAPPA CONSULTING LLC ON BEHALF OF VERIZON WIRELESS as agent to represent and act for Owner in making application for and receiving and accepting on Owners behalf, any permits or other action by the Town of Jackson, or the Town of Jackson Planning, Building, Engineering and/or Environmental Health Departments relating to the modification, development, planning or replatting, improvement, use or occupancy of land in the Town of Jackson. Owner agrees that Owner is or shall be deemed conclusively to be fully aware of and to have authorized and/or made any and all representations or promises contained in said application or any Owner information in support thereof, and shall be deemed to be aware of and to have authorized any subsequent revisions, corrections or modifications to such materials. Owner acknowledges and agrees that Owner shall be bound and shall abide by the written terms or conditions of issuance of any such named representative, whether actually delivered to Owner or not. Owner agrees that no modification, development, platting or replatting, improvement, occupancy or use of any structure or land involved in the application shall take place until approved by the appropriate official of the Town of Jackson, in accordance with applicable codes and regulations. Owner agrees to pay any fines and be liable for any other penalties arising out of the failure to comply with the terms of any permit or arising out of any violation of the applicable laws, codes or regulations applicable to the action sought to be permitted by the application authorized herein.

Under penalty of perjury, the undersigned swears that the foregoing is true and, if signing on behalf of a corporation, partnership, limited liability company or other entity, the undersigned swears that this authorization is given with the appropriate approval of such entity, if required.

OWNER:

(SIGNATURE) (SIGNATURE OF CO-OWNER)

Title: Vice President

(if signed by officer, partner or member of corporation, LLC (secretary or corporate owner) partnership or other non-individual Owner)

STATE OF Wyoming)
COUNTY OF Teton)
)SS.
)


The foregoing instrument was acknowledged before me by Ryan Stanley this 15 day of February 2018

February, 2007

~~(Notary Public)~~

My commission expires: 2/13/2021


(Seal)

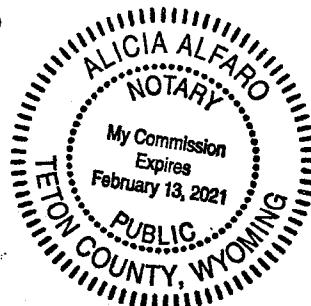

verizon[✓]

WY3 SK COASTER 1

PUBLIC RECORD PARCEL NO. 22-41-16-34-3-07-003

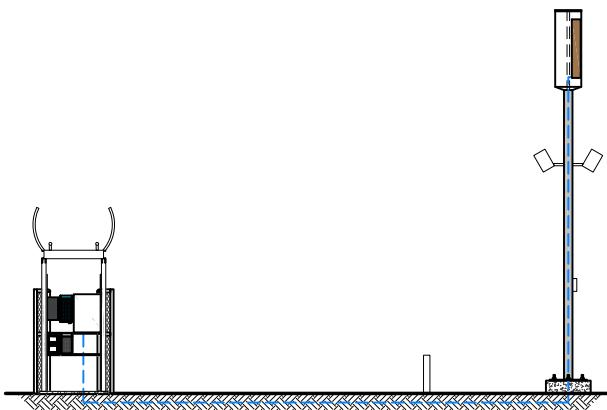

402 E. SNOW KING AVENUE
JACKSON, WY 83001
TETON COUNTY

PROPOSED 29'-0" LIGHT POLE (OVERALL HEIGHT: 30'-0" A.G.L.) LIGHT POLE REPLACEMENT

SHEET INDEX:

SHEET	TITLE	REV.
T1	TITLE SHEET	G
PS1	PHOTO SHEET	G
SU1	SITE SURVEY	C
SU3	SITE SURVEY	C
SU4	1A CERTIFICATION LETTER	-
Z1	SITE PLAN	G
Z2	ENLARGED SITE PLAN	G
Z3	EXISTING ELEVATION	G
Z4	PROPOSED ELEVATION	G
PHS	PROJECT HISTORY SHEET	G

PROJECT INDEX:

APPLICANT:
VERIZON
2730 BOZEMAN AVENUE
HELENA, MT 59601

CONTACT: KENT MCDERMOTT
PHONE: 406-461-1359

ENGINEERS/DESIGNERS:
J5 INFRASTRUCTURE PARTNERS
767 N. STAR RD.

CONTACT: JOSH MALBERG
PHONE: 208-286-0266 EXT 170

SURVEYOR:
CIS PROFESSIONAL LAND SURVEYING

CONTACT: CORY SQUIRE
PHONE: 435-660-0816
CORY@CISPLS.COM

ZONING/SITE AQ:
KAPPA CONSULTING LLC
800 PEARL STREET #907
DENVER, CO 80203

CONTACT: IRENE C. COOKE
PHONE: 970-531-0831
EMAIL: irene@ireneco.com

FCC COMPLIANCE:

RADIATION FROM THIS FACILITY WILL
NOT INTERFERE WITH OPERATION OF
OTHER COMMUNICATION DEVICES.

GENERAL PROJECT NOTES:

- PRIOR TO SUBMITTING A BID, THE CONTRACTOR SHALL FAMILIARIZE HIMSELF/HERSELF WITH THE SCOPE OF WORK AND ALL CONDITIONS AFFECTING THE PROPOSED PROJECT.
- CONTRACTOR SHALL VERIFY ALL FIELD CONDITIONS AND DIMENSIONS OF THE JOB SITE AND CONFIRM THAT WORK AS INDICATED ON THESE CONSTRUCTION DOCUMENTS CAN BE ACCOMPLISHED AS SHOWN PRIOR TO COMMENCEMENT OF ANY WORK.
- ALL FIELD MODIFICATIONS BEFORE, DURING, OR AFTER CONSTRUCTION SHALL BE APPROVED IN WRITING BY A VERIZON REPRESENTATIVE.
- INSTALL ALL EQUIPMENT AND MATERIALS PER THE MANUFACTURER'S RECOMMENDATIONS, U.N.O.
- NOTIFY VERIZON, IN WRITING, OF ANY MAJOR DISCREPANCIES REGARDING THE CONTRACT DOCUMENTS, EXISTING CONDITIONS, AND DESIGN INTENT. THE CONTRACTOR SHALL BE RESPONSIBLE FOR OBTAINING CLARIFICATIONS FROM A VERIZON REPRESENTATIVE AND ADJUSTING THE BID ACCORDINGLY.
- CONTRACTOR SHALL BE SOLELY RESPONSIBLE FOR ALL CONSTRUCTION MEANS, METHODS, TECHNIQUES, SEQUENCES, AND PROCEDURES OF THE WORK UNDER THE CONTRACT.
- CONTRACTOR SHALL PROTECT ALL EXISTING IMPROVEMENTS AND FINISHES THAT ARE TO REMAIN. CONTRACTOR SHALL REPAIR ANY DAMAGE THAT MAY OCCUR DURING THE CONSTRUCTION TO THE SATISFACTION OF A VERIZON REPRESENTATIVE.
- THE CONTRACTOR IS RESPONSIBLE FOR RED-LINING THE CONSTRUCTION PLANS TO ILLUSTRATE THE AS BUILT CONDITION OF THE SITE. FOLLOWING THE FINAL INSPECTION BY VERIZON, THE CONTRACTOR SHALL PROVIDE VERIZON WITH ONE COPY OF ALL RED-LINED DRAWINGS.
- VERIFY ALL FINAL EQUIPMENT WITH A VERIZON REPRESENTATIVE. ALL EQUIPMENT LAYOUT, SPECS, PERFORMANCE INSTALLATION AND THEIR FINAL LOCATION ARE TO BE APPROVED BY VERIZON. THE CONTRACTOR SHALL BE RESPONSIBLE FOR COORDINATING HIS/HER WORK WITH THE WORK AND CLEARANCES REQUIRED BY OTHERS RELATED TO SAID INSTALLATIONS.

PROJECT INFORMATION:

PROPERTY OWNER: SNOW KING MOUNTAIN RESORT LLC
CONTACT: RYAN STANLEY
PHONE: 307-734-3351


JURISDICTION: TOWN OF JACKSON

CONTACT: PAUL ANTHONY
PHONE: 307-733-0440 x1303

PUBLIC RECORD PARCEL NO: 22-41-16-34-3-07-003

DRIVING DIRECTIONS:

FROM THE VERIZON OFFICE LOCATED AT 3131 S VAUGHN WAY TURN RIGHT ONTO S VAUGHN WAY (0.2 MILES). TURN LEFT TO MERGE ONTO CO-83 N TOWARD INTERSTATE 225 (0.2 MILES). MERGE ONTO CO-83 N (0.1 MILES). TAKE THE INTERSTATE 225 N EXIT AND MERGE ONTO I-225 N (8 MILES). TAKE EXIT 12A ON THE LEFT TO MERGE ONTO I-70 W TOWARD DENVER (3.2 MILES). KEEP RIGHT AT THE FORK TO CONTINUE ON I-270 W, FOLLOW SIGNS FOR FORT COLLINS (64.3 MILES). TAKE EXIT 281 FOR OWL CANYON RD (0.3 MILES). TURN LEFT ONTO E CO RD 70 (6.5 MILES). AT THE TRAFFIC CIRCLE, TAKE THE 1ST EXIT (1.4 MILES). CONTINUE ONTO W COLORADO RD 72 (3.5 MILES). TURN RIGHT ONTO US-287 N (46.3 MILES). TURN RIGHT TO MERGE ONTO I-80 W TOWARD RAWLINS AND MERGE ONTO I-80 W (208.5 MILES). TAKE EXIT 104 FOR US 191 N (0.3 MILES). TURN RIGHT ONTO US-191 N (0.5 MILES). CONTINUE STRAIGHT TO STAY ON US-191 N (161 MILES). AT THE TRAFFIC CIRCLE, TAKE THE 1ST EXIT ONTO US-189 N (11.6 MILES). TURN RIGHT ONTO MAPLE WAY (0.5 MILES). TURN LEFT ONTO SCOTT LN (233 FT). TURN RIGHT ONTO W SNOW KING AVE (1.3 MILES). TURN LEFT ONTO E SNOW KING LOOP RD (0.5 MILES). TURN LEFT ONTO DIRT ACCESS ROAD (0.5 MILES) AND THE SITE LOCATED AT LATITUDE 43°28'14.35"N LONGITUDE 110°45'15.33"W WILL BE LOCATED ON THE RIGHT.

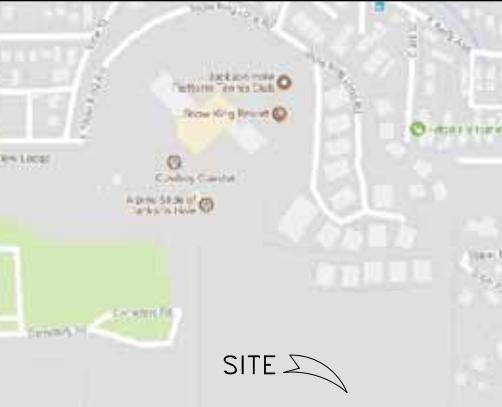

VICINITY MAP
SCALE: N.T.S.
NORTH

PROJECT DESCRIPTION:

THIS PROJECT CONSISTS OF THE FOLLOWING:
INSTALLATION

- ONE (1) PROPOSED 29'-0" LIGHT POLE (DESIGNED BY OTHERS)
- ONE (1) PROPOSED PANEL ANTENNA
- ONE (1) PROPOSED 700 RRH UNIT
- ONE (1) PROPOSED AWS RRH UNIT
- ONE (1) PROPOSED PCS RRH UNIT
- ONE (1) PROPOSED 850 RRH UNIT
- ONE (1) PROPOSED H-FRAME
- ONE (1) PROPOSED EQUIPMENT CAGE
- ONE (1) PROPOSED EQUIPMENT CABINET
- ONE (1) PROPOSED ANTENNA SHROUD REMOVAL
- ONE (1) EXISTING LIGHT POLE RELOCATION
- TWO (2) EXISTING LIGHTS
- EXISTING ELECTRICAL EQUIPMENT

DESIGNED FOR:
verizon[✓]
3131 SOUTH VAUGHN WAY, SUITE 550
AURORA, COLORADO 80018

THESE DRAWINGS AND SURVEYS ARE COPYRIGHT PROTECTED AND THE SOLE PROPERTY OF J5 INFRASTRUCTURE PARTNERS, LLC AND PRODUCED FOR THE USE OF OUR CLIENT. ANY REPRODUCTION OR USE OF THE INFORMATION CONTAINED WITHIN SAID DOCUMENTS IS PROHIBITED WITHOUT THE WRITTEN CONSENT OF J5 INFRASTRUCTURE PARTNERS, LLC.

INFRASTRUCTURE		DATE	BY	CHK
AZ - CA - CO - ID - NM - NV - TX - UT		9/25/17	MDA	I
		11/6/17	MDA	I
		11/15/17	MDA	I
		3/21/18	MDA	I
		5/8/18	MDA	I

REV C REVISED PER COMMENTS
D REVISED TO 24X36 TEMPLATE
E REVISED PER COMMENTS
F REVISED PER UPDATED SURVEY
G REVISED PER FIBER COORD & UPDATED SURV

**PRELIMINARY
FOR LEASING/ZONING**

PROJECT NAME:
WY3 SK COASTER 1
PROPOSED 29'-0" LIGHT POLE
(OVERALL HEIGHT: 30'-0" A.G.L.)
LIGHT POLE REPLACEMENT

PROJECT ADDRESS:
**402 E. SNOW KING AVENUE
JACKSON, WY 83001
TETON COUNTY**

SHEET TITLE: **TITLE SHEET**
SAVE DATE: 5/8/2018 4:26 PM
SHEET NUMBER: **T1**



PROPOSED LIGHT POLE PHOTO SIMULATION
(LOOKING EAST)



PROPOSED LEASE AREA "B"
(LOOKING WEST)

LEGEND OF SYMBOLS:

REFERENCE LETTER OR NUMBER	EQUIPMENT OR FIXTURE NUMBER
SECTION OR DETAIL	KEYED NOTE
SCALE:	T.C. 1631.33 F.L. 1631.00 SPOT ELEVATION
SECTION LETTER	TOP OF WALL
DETAIL NUMBER	1639.00 CONTROL OR DATUM POINT
SHEET WHERE DRAWN	PROPERTY LINE
SHEET WHERE TAKEN	1631 EXISTING CONTOUR
SHEET WHERE DRAWN	1631 NEW CONTOUR
SHEET WHERE TAKEN	Ø ROUND/DIAMETER
Ø CENTERLINE	~ APPROXIMATELY
d PENNY	



EXISTING LIGHT POLE
(LOOKING EAST)

DESIGNED FOR: **verizon**
3131 SOUTH VAUGHN WAY, SUITE 550
AURORA, COLORADO 80018


THESE DRAWINGS AND SURVEYS ARE COPYRIGHT PROTECTED AND THE SOLE PROPERTY OF JS INFRASTRUCTURE PARTNERS, LLC AND PRODUCED FOR THE USE OF OUR CLIENT. ANY REPRODUCTION OR USE OF THE INFORMATION CONTAINED WITHIN SAID DOCUMENTS IS PROHIBITED WITHOUT THE WRITTEN CONSENT OF JS INFRASTRUCTURE PARTNERS, LLC.

INFRASTRUCTURE		DATE	BY	CHK
C	REVISED PER COMMENTS	9/25/17	MDA	I
D	REVISED TO 24X36 TEMPLATE	11/6/17	MDA	I
E	REVISED PER COMMENTS	11/15/17	MDA	I
F	REVISED PER UPDATED SURVEY	3/21/18	MDA	I
G	REVISED PER FIBER COORD & UPDATED SURV	5/8/18	MDA	I

DESIGNED BY:

JS
Preliminary
for Leasing/Zoning

PROJECT NAME:	WY3 SK COASTER 1
PROPOSED 29'-0" LIGHT POLE	(OVERALL HEIGHT: 30'-0" A.G.L.)
LIGHT POLE REPLACEMENT	
PROJECT ADDRESS:	402 E. SNOW KING AVENUE JACKSON, WY 83001 TETON COUNTY
SHEET TITLE:	PHOTO SHEET
SAVE DATE:	5/8/2018 4:26 PM
SHEET NUMBER:	PS1

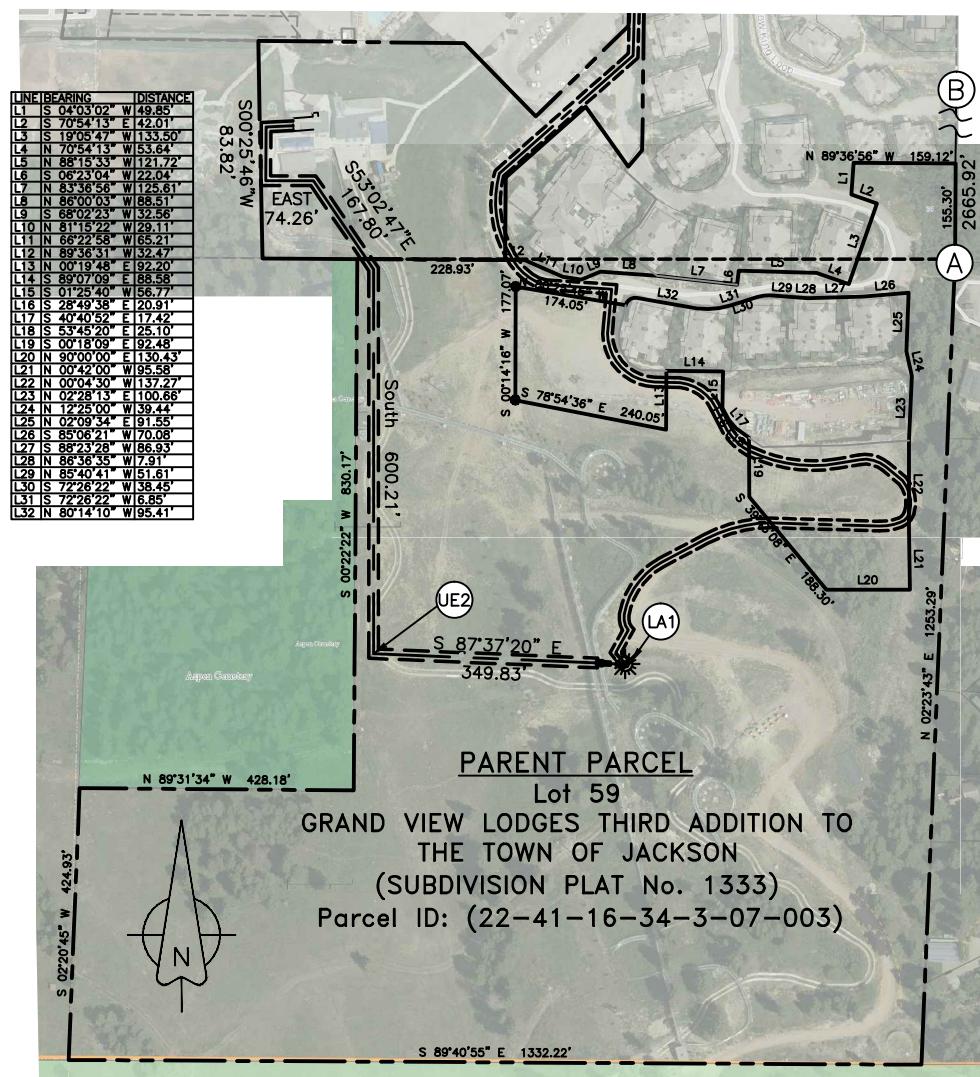

A strip of land fifteen feet (15') wide for the purpose of serving a telecommunications equipment lease area, situate within the corporate limits of Jackson City, Teton County, Wyoming, said lease parcel comprising a portion of Lot 59 Grand View Lodges Third Addition to the town of Jackson (subdivision plat no. 1333); the centerline of said strip of land is more particularly described by metes and bounds as follows:
Beginning at a point that is 1033.69 feet West and 214.40 feet North of the Center Quarter Corner of Section 34 Township 41 North, Range 116 W, 6th P.M.; thence S. 87°17'32" W. 42.20 feet, thence S. 00°25'46" W. 83.82 feet, thence EAST 74.26 feet, thence S. 34°14'59" E. 147.96 feet, thence S. 34°14'59" E. 19.83 feet, thence South 600.21 feet, thence S 87°37'20" E 349.83 feet to the terminus of said centerline.
The above described parcel of land contains 19,561.50 square feet in area or 0.449 of an acre more or less.

UE2 UTILITY EASEMENT LAND DESCRIPTION

A strip of land (4' X 4') for the purpose of a telecommunications equipment lease area, situate within the corporate limits of Jackson City, Teton County, Wyoming, said lease parcel comprising a portion of Lot 59 Grand View Lodges Third Addition to the town of Jackson (subdivision plat no. 1333); more particularly described by metes and bounds as follows:
Beginning at a point that is 624.59 feet South and 516.73 feet West of the Center 1/4 Corner of Section 34, Township 41 North, Range 116 West, 6th Principal Meridian; thence East 4 feet, thence South 4 feet, thence West 4 feet, thence North 4 feet to the point of beginning.
The above described parcel of land contains 16 square feet in area or 0.000 of an acre more or less.

LA1 LEASE AREA 1 LAND DESCRIPTION

A strip of land (8' X 5') for the purpose of a telecommunications equipment lease area, situate within the corporate limits of Jackson City, Teton County, Wyoming, said lease parcel comprising a portion of Lot 59 Grand View Lodges Third Addition to the town of Jackson (subdivision plat no. 1333); more particularly described by metes and bounds as follows:
Beginning at a point that is 622.66 feet South and 550.18 feet West of the Center 1/4 Corner of Section 34, Township 41 North, Range 116 West, 6th Principal Meridian; thence N. 87°37'20" W. 8.00 feet, thence S. 02°22'40" W. 5.00 feet, thence S. 87°37'20" E. 8.00 feet, thence N. 02°22'40" E. 5.00 feet, to the point of beginning. The above described parcel of land contains 40 square feet in area or 0.001 acres more or less.

LA2 LEASE AREA 2 LAND DESCRIPTION

A strip of land five feet (5') wide for the purpose of serving a telecommunications equipment lease area, situate within the corporate limits of Jackson City, Teton County, Wyoming, said lease parcel comprising a portion of Lot 59 Grand View Lodges Third Addition to the town of Jackson (subdivision plat no. 1333); the centerline of said strip of land is more particularly described by metes and bounds as follows:
Beginning at a point that is 622.66 feet South and 550.18 feet West of the Center 1/4 Corner of Section 34, Township 41 North, Range 116 West, 6th Principal Meridian; thence S. 87°37'20" E. 33.68 feet, thence S. 2°22'40" W. 5 feet, thence N. 87°37'20" W. 33.68 feet, thence N. 2°22'40" E. 5 feet to the terminus of said centerline.
The above described parcel of land contains 168.4 square feet in area or 0.003 of an acre more or less.


UE1 UTILITY EASEMENT LAND DESCRIPTION

KEYED NOTES


(A) FOUND BRASS CAP MARKING THE CENTER 1/4 CORNER SEC. 34 T.41N. R.116W.
PRINCIPAL MERIDIAN, TETON COUNTY WY.
[HELD FOR ORIGIN OF SURVEY]

(B) NORTH 1/4 CORNER SEC. 34 T.41N. R.116W.
6TH PRINCIPAL MERIDIAN, TETON COUNTY WY.
(FOUND 1965 BRASS CAP REFERENCE MONUMENT
31.00' S25°06'22"E OF TRUE CORNER)
[HELD TRUE CORNER POSITION FOR ALIGNMENT]

PARENT PARCEL AND SURVEY CONTROL OVERVIEW

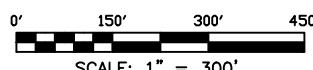

SCALE: 1" = 300'

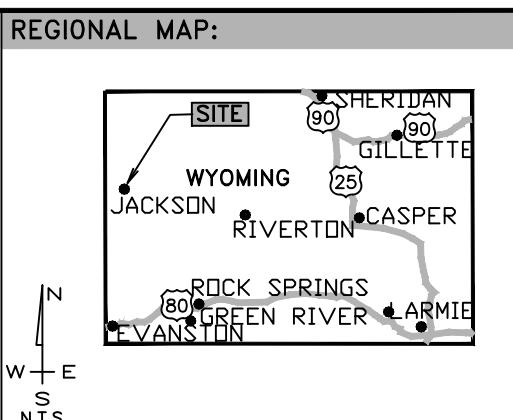

PARENT PARCEL OWNER:	
SNOW KING MOUNTAIN RESORT LLC	
575 S. Willow Street, Jackson WY 83001	
CONTACT INFORMATION:	
RYAN STANLEY PHONE: 970-531-0831	
PUBLIC RECORD PARCEL I.D.:	
22-41-16-34-2-00-014	

DRIVING DIRECTIONS:	
TAKE W MCMILLAN RD TO ID-55 (0.6 M), FOLLOW I-84 E, US-20 E, AND US-26 E TO ID-31 E/PINE CREEK RD IN SWAN VALLEY (308 M), TAKE WY-22 E TO US-191 IN TETON COUNTY (43.9 MI), TURN LEFT ONTO US-191 N/US-26E/US-89 N (0.5 MI), DRIVE TO W SNOW KING AVE (1.4 MI) (7/3/17), that this map correctly shows the results of said survey and that this map represents the positions of the monuments and lines as found at the time of said survey; and that it is a correct and accurate representation of said survey to the best of my knowledge and belief.	



Mona, UT
(435)660-0816
PROFESSIONAL LAND SURVEYING
cory@cislps.com

JAMES D. PITKIN W23P.L.S. #10111 04/26/18

BASIS OF BEARING AND DATUM NOTE:


- All distances are at ground in US survey feet and all bearings are Grid based upon the Wyoming Coordinate System 1983, Wyoming West Zone. (NAD83)
- Survey Performed with a Survey Grade Trimble GPS receiver and computed using the National Geodetic Survey Online Positioning User Service. Geodetic Position of Control Monument is:
LATITUDE: 43°28'20.56094"N
LONGITUDE: 110°45'08.47729"W
APPROX. ELLIPSOID HEIGHT: 6370± sft
(NOT 1A COORDINATES - SEE SEPARATE CERTIFICATION)
HORZ. DATUM NAD83
VERT. DATUM NAVD88
[GEOD12B]
- GRID POSITION (SURVEY FT)
NORTHING: 1411899.65sf
EASTING: 2447076.54sf
ELEVATION: 6400± sft

PROJECT NAME:
VERIZON WY3 SK COASTER 1
PROJECT ADDRESS:
402 E SNOW KING AVENUE
JACKSON CITY
TETON COUNTY
WYOMING
TITLE REPORT REVIEW CERTIFICATION
THIS IS TO CERTIFY THAT THE EXCEPTIONS LISTED IN SCHEDULE B PART II OF THAT CERTAIN COMMITMENT FOR TITLE INSURANCE ISSUED --/--/2017 BY FIRST AMERICAN TITLE INSURANCE COMPANY (FILE NO. ____-____) HAVE BEEN REVIEWED BY THE SURVEYOR. IF ANY OF THEM AFFECT THE VERIZON WIRELESS PROPOSED LEASE AREA(S) THEY ARE PLOTTED (if locatable) AND NOTED ACCORDINGLY HEREON.


DATE OF SURV.: 8/2/17

THESE DRAWINGS AND SURVEYS ARE COPYRIGHT PROTECTED AND THE SOLE PROPERTY OF J5 INFRASTRUCTURE PARTNERS AND PRODUCED FOR THE USE OF OUR CLIENT. ANY REPRODUCTION OR USE OF THE INFORMATION CONTAINED WITHIN SAID DOCUMENTS IS PROHIBITED WITHOUT THE WRITTEN CONSENT BY J5 INFRASTRUCTURE PARTNERS.

REV.	DESCRIPTION	DATE	BY	CHK
A	90% PRELIMINARY FOR CLIENT REVIEW ONLY	7/07/17	CIS	CIS
B	UPDATED UE2 AND ADDED ACCESS ROUTE	04/26/18	CKS	CIS
C	FINAL REVIEW AND SURVEYOR'S CERTIFICATION			

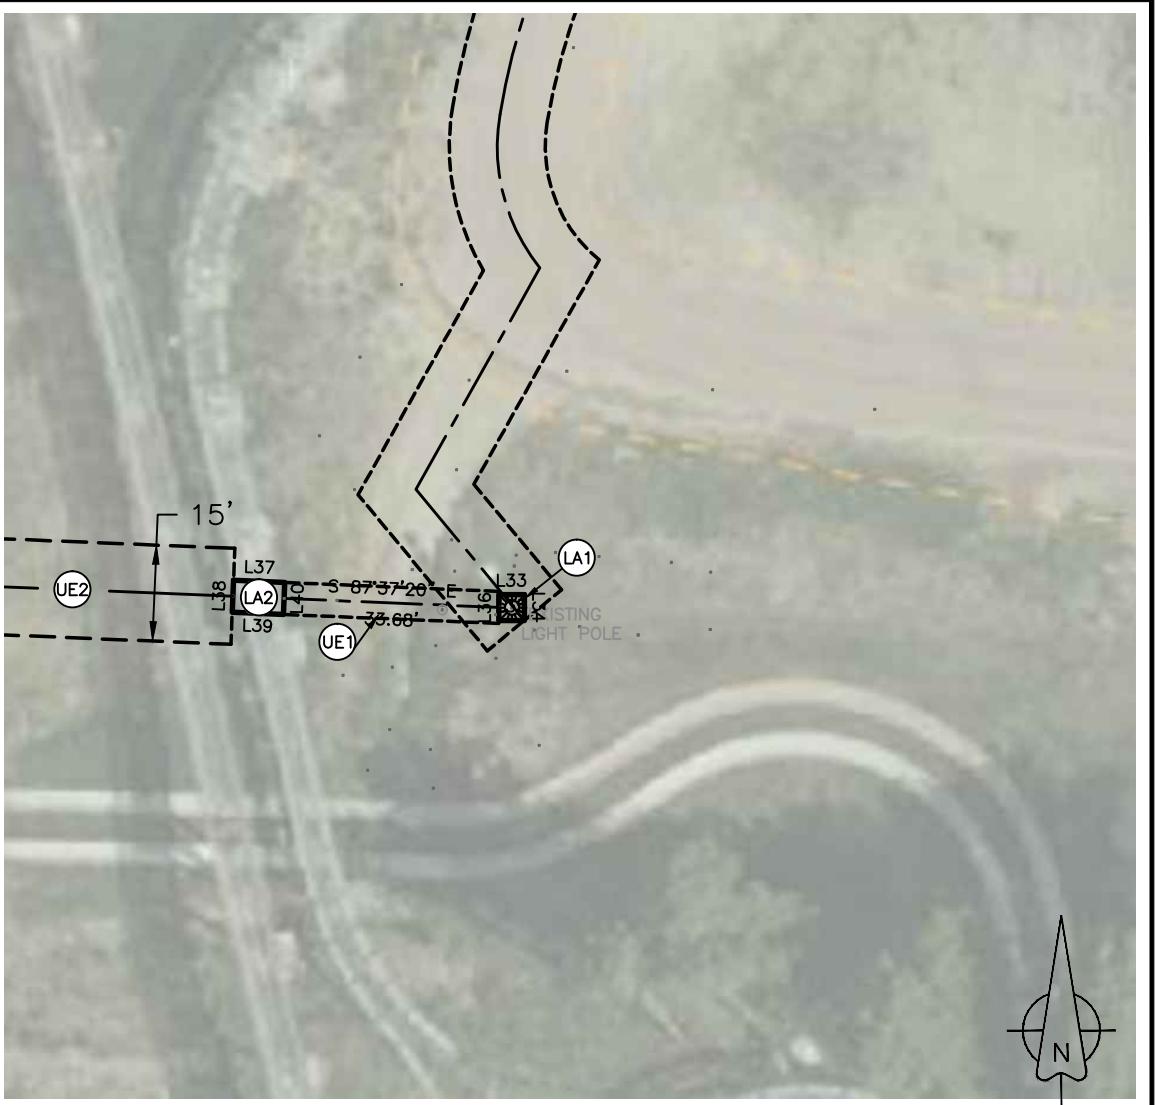

DESIGNED FOR:	
verizon	
12877 W MCMILLAN RD. BOISE, ID 83713	
DESIGNED BY:	
J5 INFRASTRUCTURE PARTNERS AZ - CA - CO - ID - NM - NV - TX - UT	
SHEET TITLE:	
SURVEY NOTES & REFERENCE SURVEY CONTROL OVERVIEW SITE PLAN OVERVIEW	
SHEET INFO.:	
Sheet 1 of 3 SU1	

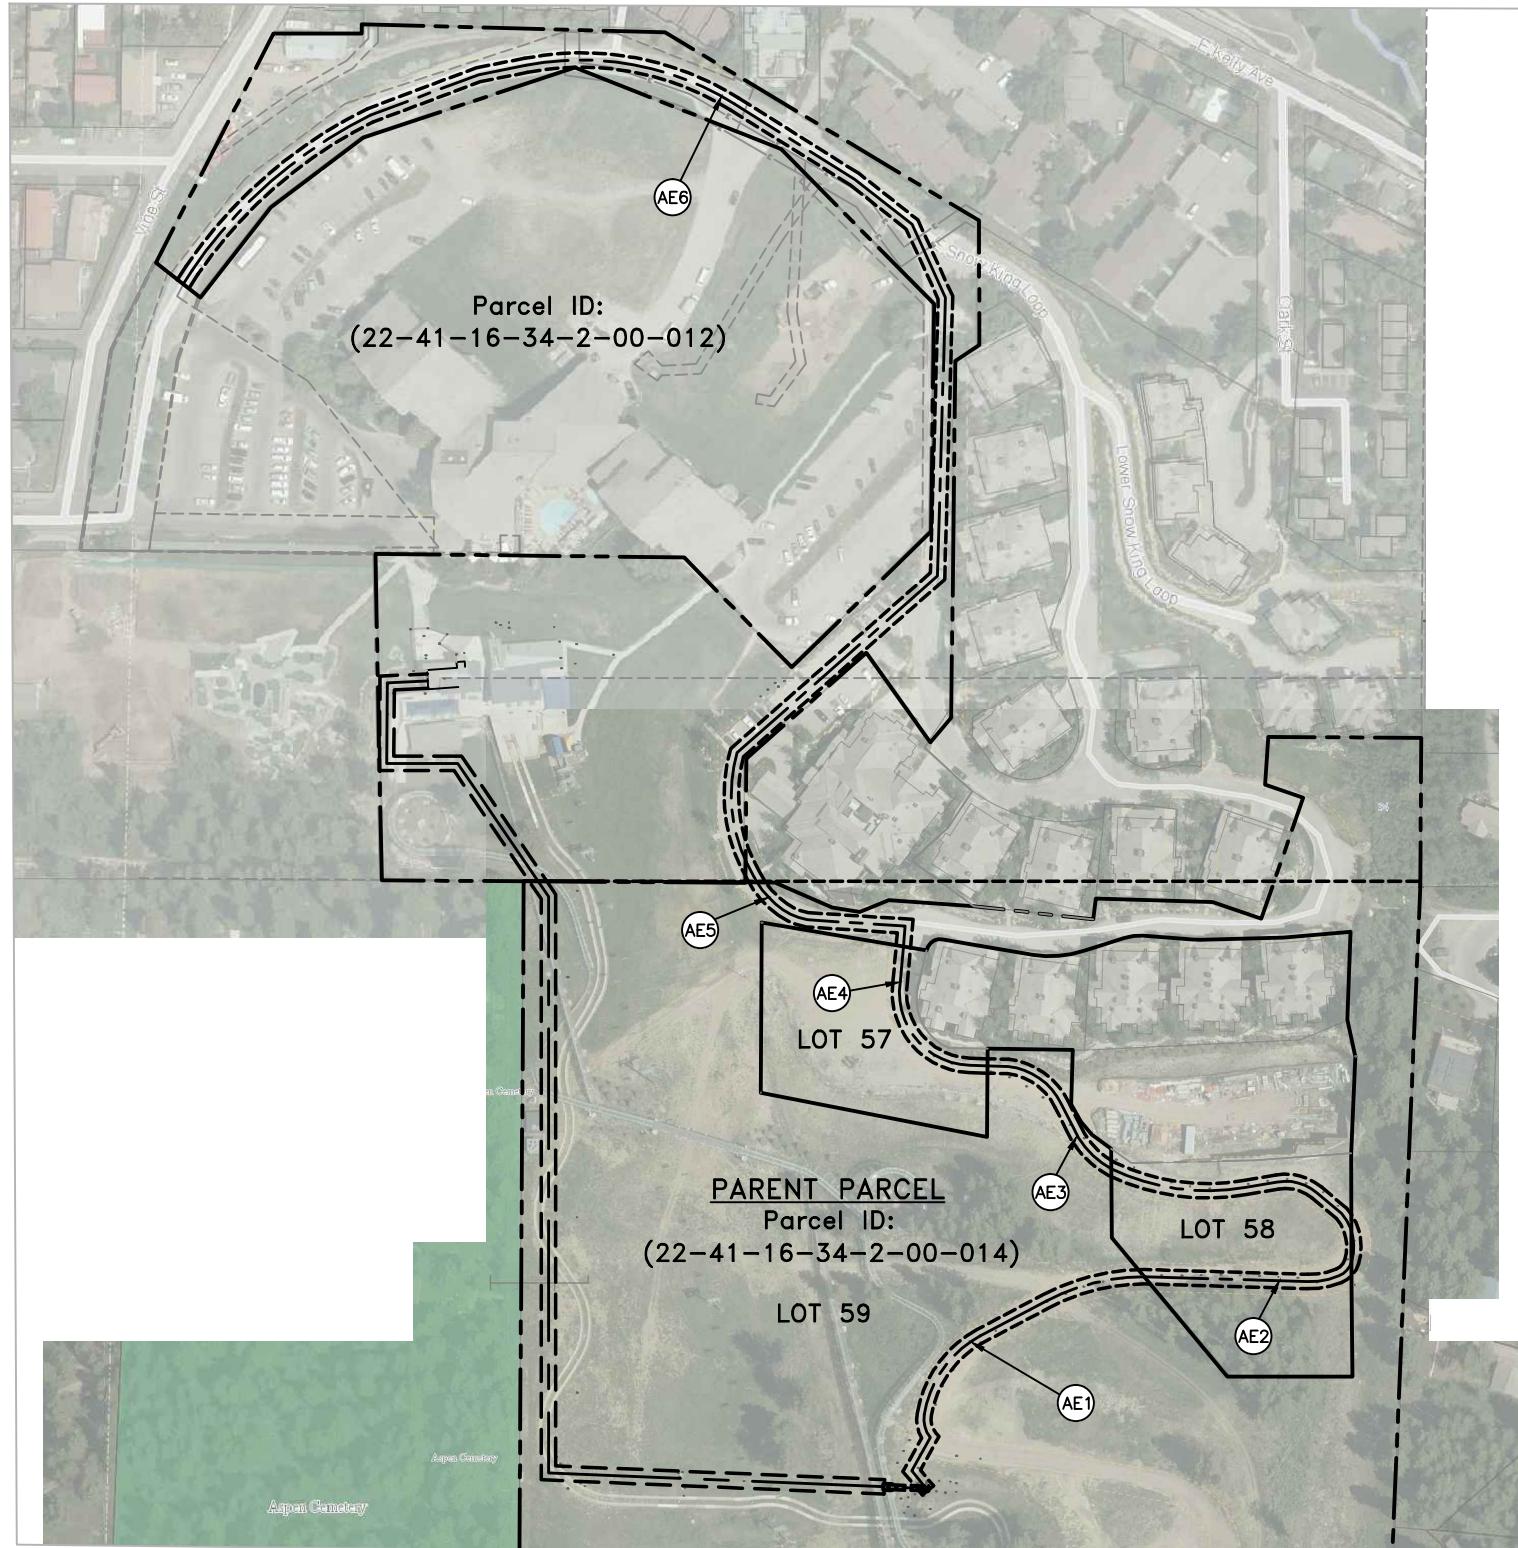

A strip of land fifteen feet (15') wide for the purpose of providing access to a telecommunications equipment lease area, situate within the corporate limits of Jackson City, Teton County, Wyoming, said lease parcel comprising a portion of Lot 59 Grand View Lodges Third Addition to the town of Jackson (subdivision plat no. 1333); the centerline of said parcel is more particularly described by metes and bounds as follows:

Beginning at a point that is 4.72 feet North and 690.52 feet West of the Center 1/4 Corner of Section 34, Township 41 North, Range 116 West, 6th Principal Meridian; thence along a curve turning to the left with an arc length of 39.32 feet, a radius of 95.10 feet and a chord bearing and distance of S. 43°15'07" E. 39.04 feet, thence along a compound curve turning to the left with an arc length of 27.58 feet, a radius of 63.95 feet and a chord bearing and distance of S. 67°27'00" E. 27.36 feet, thence S. 86°17'55" E. 102.35 feet, thence S. 05°11'38" W. 21.43 feet to the terminus of said centerline.

The above described parcel of land contains 2,860.05 square feet in area or 0.066 of an acre more or less.

AE5 ACCESS EASEMENT 5 LAND DESCRIPTION

A strip of land fifteen feet (15') wide for the purpose of providing access to a telecommunications equipment lease area, situate within the corporate limits of Jackson City, Teton County, Wyoming, said lease parcel comprising a portion of Tract A as shown on Map T-71-a as recorded in the office of the Teton County Clerk; the centerline of said parcel is more particularly described by metes and bounds as follows:

Beginning at a point that is 627.97 feet North and 1288.41 feet West of the Center 1/4 Corner of Section 34, Township 41 North, Range 116 West, 6th Principal Meridian; thence N. 33°02'36" E. 17.08 feet, thence along a curve turning to the right with an arc length of 248.76 feet, a radius of 482.69 feet and a chord bearing and distance of N. 49°00'07" E. 246.01 feet, thence N. 69°24'12" E. 120.25 feet, thence N. 78°54'03" E. 50.54 feet, thence along a curve turning to the right with an arc length of 226.07 feet, a radius of 300.00 feet and a chord bearing and distance of S. 79°30'41" E. 220.75 feet, thence S. 57°55'26" E. 147.90 feet, thence S. 51°44'59" E. 75.84 feet, thence S. 24°32'43" E. 83.78 feet, thence S. 01°36'43" W. 290.24 feet, thence S. 48°38'45" W. 278.33 feet, thence along a curve turning to the left with an arc length of 132.95 feet, a radius of 166.07 feet and a chord bearing and distance of S. 07°40'46" E. 129.43 feet, thence along a compound curve turning to the left with an arc length of 7.80 feet, a radius of 95.10 feet and a chord bearing and distance of S. 29°03'26" E. 7.80 feet to the terminus of said centerline.

The above described parcel of land contains 25,192.95 square feet in area or 0.578 of an acre more or less.

AE6 ACCESS EASEMENT 6 LAND DESCRIPTION

A strip of land fifteen feet (15') wide for the purpose of providing access to a telecommunications equipment lease area, situate within the corporate limits of Jackson City, Teton County, Wyoming, said lease parcel comprising a portion of Lot 59 Grand View Lodges Third Addition to the town of Jackson (subdivision plat no. 1333); the centerline of said parcel is more particularly described by metes and bounds as follows:

Beginning at a point that is 628.59 feet South and 512.73 feet West of the Center 1/4 Corner of Section 34, Township 41 North, Range 116 West, 6th Principal Meridian; thence N. 39°36'09" W. 26.55 feet, thence N. 29°11'54" E. 39.65 feet, thence along a curve turning to the right with an arc length of 25.52 feet, a radius of 30.34 feet and a chord bearing and distance of N. 14°35'24" W. 24.77 feet, thence along a compound curve turning to the right with an arc length of 103.80 feet, a radius of 115.02 feet and a chord bearing and distance of N. 35°24'39" E. 100.31 feet, thence N. 62°11'39" E. 77.93 feet, thence along a curve turning to the right with an arc length of 106.28 feet, a radius of 219.27 feet and a chord bearing and distance of N. 76°01'12" E. 105.24 feet to the terminus of said centerline.

The above described parcel of land contains 5,695.95 square feet in area or 0.131 of an acre more or less.

AE1 ACCESS EASEMENT 1 LAND DESCRIPTION

A strip of land fifteen feet (15') wide for the purpose of providing access to a telecommunications equipment lease area, situate within the corporate limits of Jackson City, Teton County, Wyoming, said lease parcel comprising a portion of Lot 58 Grand View Lodges Third Addition to the town of Jackson (subdivision plat no. 1333); the centerline of said parcel is more particularly described by metes and bounds as follows:

Beginning at a point that is 293.60 feet South and 321.60 feet West of the Center 1/4 Corner of Section 34, Township 41 North, Range 116 West, 6th Principal Meridian; thence along a curve turning to the left with an arc length of 142.73 feet, a radius of 230.14 feet and a chord bearing and distance of S. 81°59'38" E. 140.45 feet, thence N. 80°18'28" E. 34.08 feet, thence along a curve turning to the right with an arc length of 43.89 feet, a radius of 49.84 feet and a chord bearing and distance of S. 75°12'56" E. 42.48 feet, thence S. 49°59'23" E. 33.78 feet, thence along a curve turning to the right with an arc length of 53.96 feet, a radius of 53.28 feet and a chord bearing and distance of S. 11°42'09" E. 51.69 feet, thence along a compound curve turning to the right with an arc length of 20.30 feet, a radius of 23.05 feet and a chord bearing and distance of S. 42°32'18" W. 19.65 feet, thence along a compound curve turning to the right with an arc length of 33.56 feet, a radius of 80.38 feet and a chord bearing and distance of S. 79°43'37" W. 33.32 feet, thence N. 88°18'39" W. 169.89 feet to the terminus of said centerline.

The above described parcel of land contains 7,982.85 square feet in area or 0.183 of an acre more or less.

AE2 ACCESS EASEMENT 2 LAND DESCRIPTION

A strip of land fifteen feet (15') wide for the purpose of providing access to a telecommunications equipment lease area, situate within the corporate limits of Jackson City, Teton County, Wyoming, said lease parcel comprising a portion of Lot 59 Grand View Lodges Third Addition to the town of Jackson (subdivision plat no. 1333); the centerline of said parcel is more particularly described by metes and bounds as follows:

Beginning at a point that is 186.46 feet South and 450.65 feet West of the Center 1/4 Corner of Section 34, Township 41 North, Range 116 West, 6th Principal Meridian; thence S. 88°28'27" E. 21.41 feet, thence along a curve turning to the right with an arc length of 70.69 feet, a radius of 70.90 feet and a chord bearing and distance of S. 54°59'51" E. 67.80 feet, thence S. 26°25'58" E. 27.75 feet, thence along a curve turning to the left with an arc length of 59.50 feet, a radius of 91.02 feet and a chord bearing and distance of S. 42°52'15" E. 58.44 feet to the terminus of said centerline.

The above described parcel of land contains 2,690.10 square feet in area or 0.062 of an acre more or less.


AE3 ACCESS EASEMENT 3 LAND DESCRIPTION

A strip of land fifteen feet (15') wide for the purpose of providing access to a telecommunications equipment lease area, situate within the corporate limits of Jackson City, Teton County, Wyoming, said lease parcel comprising a portion of Lot 57 Grand View Lodges Third Addition to the town of Jackson (subdivision plat no. 1333); the centerline of said parcel is more particularly described by metes and bounds as follows:

Beginning at a point that is 62.15 feet South and 538.30 feet West of the Center 1/4 Corner of Section 34, Township 41 North, Range 116 West, 6th Principal Meridian; thence S. 05°11'38" W. 37.05 feet, thence along a curve turning to the left with an arc length of 127.54 feet, a radius of 75.78 feet and a chord bearing and distance of S. 39°50'04" E. 113.01 feet, thence S. 88°03'03" E. 18.62 feet to the terminus of said centerline.

The above described parcel of land contains 2,748.15 square feet in area or 0.063 of an acre more or less.

AE4 ACCESS EASEMENT 4 LAND DESCRIPTION

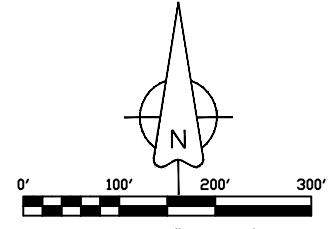

cis
PROFESSIONAL LAND SURVEYING
Mona, UT (435)660-0816
cispis1@gmail.com

DESIGNED FOR:

verizon
12877 W MCMILLAN RD.
BOISE, ID 83713

DESIGNED BY:

J5 INFRASTRUCTURE
PARTNERS
AZ - CA - CO - ID - NM - NV - TX - UT

SHEET TITLE:

ACCESS EASEMENT

J5 SITE I.D.:	WY3 SK COASTER
SHEET INFO.:	Sheet 3 of 3
	SU3

THESE DRAWINGS AND SURVEYS ARE COPYRIGHT PROTECTED AND THE SOLE PROPERTY OF J5 INFRASTRUCTURE PARTNERS, LLC AND PRODUCED FOR THE USE OF OUR CLIENT. ANY REPRODUCTION OR USE OF THE INFORMATION CONTAINED WITHIN SAID DOCUMENTS IS PROHIBITED WITHOUT THE WRITTEN CONSENT OF J5 INFRASTRUCTURE PARTNERS, LLC.

J5 INFRASTRUCTURE		DESIGNED BY:	REV:	DATE:	BY		CHK	
					C	D	E	F
AZ - CA - CO - ID - NM - NV - TX - UT				9/25/17	MDA	I	I	I
				11/6/17	MDA	I	I	I
				11/15/17	MDA	I	I	I
				3/21/18	MDA	I	I	I
				5/8/18	MDA	I	I	I

J5 INFRASTRUCTURE
 AZ - CA - CO - ID - NM - NV - TX - UT

PRELIMINARY
 FOR LEASING/ZONING

PROJECT NAME:
WY3 SK COASTER 1

PROPOSED 29'-0" LIGHT POLE
 (OVERALL HEIGHT: 30'-0" A.G.L.)
 LIGHT POLE REPLACEMENT

PROJECT ADDRESS:
**402 E. SNOW KING AVENUE
 JACKSON, WY 83001
 TETON COUNTY**

sheet title:
1A CERTIFICATION LETTER

SAVE DATE:
 5/8/2018 4:26 PM

sheet number:
SU4

PREPARED FOR:



9656 SOUTH PROSPERITY ROAD
 WEST JORDAN, UTAH 84081

1A CERTIFICATION LETTER
 FOR
VERIZON WIRELESS
 FACILITY KNOWN AS:
WY3 SK COASTER 1, X Sector
TETON COUNTY, WYOMING

ELEVATION REPORT:

NAVD88 - GROUND ELEVATION: 6541 ft
 [ELEVATION METERS]: 1993.623 m


LEGAL DESCRIPTION:

626.6 FEET SOUTH AND 514.72 FEET WEST OF THE CENTER $\frac{1}{4}$ CORNER OF SECTION 34, T.41N. R.116W. 6TH PRINCIPAL MERIDIAN, TETON COUNTY WY.

SITE LOCATION:


SITE IS LOCATED AT:
 402 E SNOW KING AVENUE
 JACKSON CITY,
 TETON COUNTY, WYOMING.

PLAN VIEW: SCALE 1" = 200'

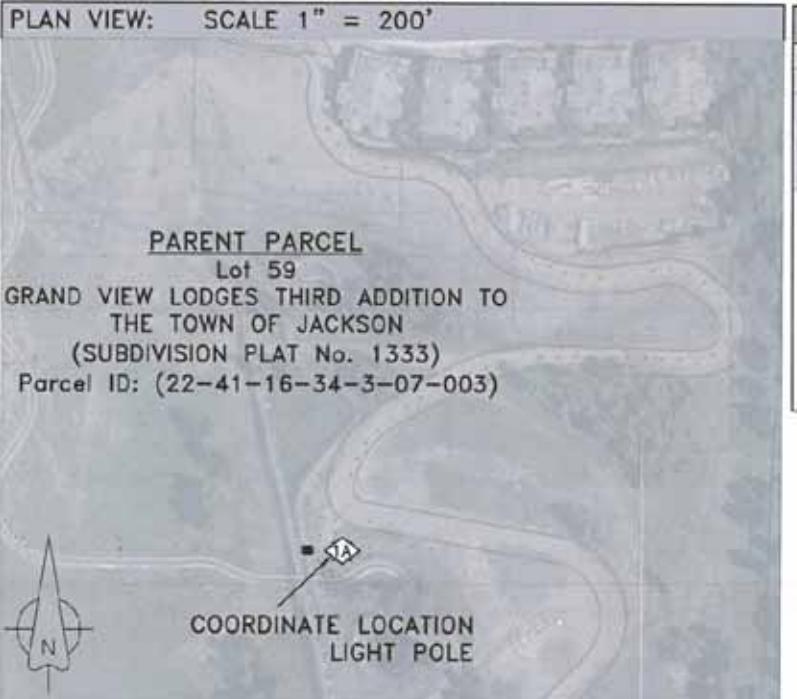

PARENT PARCEL

Lot 59
 GRAND VIEW LODGES THIRD ADDITION TO
 THE TOWN OF JACKSON
 (SUBDIVISION PLAT No. 1333)
 Parcel ID: (22-41-16-34-3-07-003)

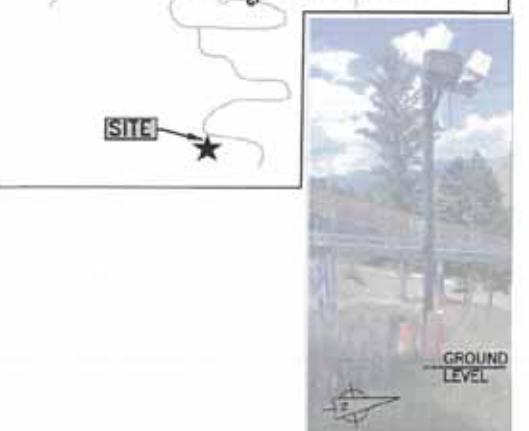


BASIS OF GEODETIC COORDINATES:

- (1) HORIZONTAL DATUM: NORTH AMERICAN DATUM OF 1983 (NAD83) [PRIMARY] EXPRESSED IN DEGREES (°) MINUTES (') AND SECONDS (") AND CARRIED TO THE 100TH OF A SECOND, AND ALSO EXPRESSED IN DEGREES AND DECIMAL DEGREES.
- (2) VERTICAL DATUM: NORTH AMERICAN VERTICAL DATUM OF 1988 (NAVD88) EXPRESSED IN U.S. SURVEY FEET AND METERS (METER EQUIVALENT TO 39.37 INCHES).
- (3) NAD83 GEODETIC DATA SHOWN HEREON WAS DERIVED FROM AND IS TIED TO THE NATIONAL GEODETIC SURVEY, NATIONAL C.O.R.S. VIA THE O.P.U.S. UTILITY AND/OR TRIMBLE GEOMATICS SOFTWARE.

SURVEYOR'S CERTIFICATION:

I HEREBY CERTIFY THAT THE GEODETIC COORDINATES REPORTED HEREON ARE ACCURATE AND MEET FAA/FCC REPORTING REQUIREMENTS OF 1A: FIFTEEN FEET (15') HORIZONTALLY AND THREE FEET (3') VERTICALLY.

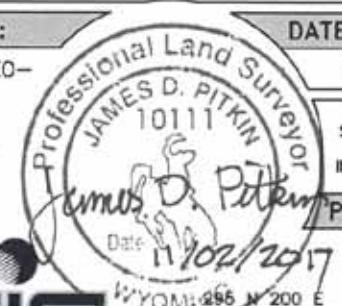

DATE OF SURV.:

8/16/17

GEODETIC COORDINATES:

NAD 83: 43°28'14.34" N
 110°45'15.41" W
 DECIMAL DEGREES: 43.47065°N
 110.754281°W

THESE DRAWINGS AND SURVEYS ARE COPYRIGHT PROTECTED AND THE SOLE PROPERTY OF J5 INFRASTRUCTURE PARTNERS AND PRODUCED FOR THE USE OF OUR CLIENT. ANY REPRODUCTION OR USE OF THE INFORMATION CONTAINED WITHIN SAID DOCUMENTS IS PROHIBITED WITHOUT THE WRITTEN CONSENT BY J5 INFRASTRUCTURE PARTNERS.

PREPARED BY:

J5 INFRASTRUCTURE
 PARTNERS
 AZ - CA - CO - ID - NM - NV - TX - UT

JAMES D. PITKIN
 WY P.L.S. #10111
 11/02/17

PROFESSIONAL LAND SURVEYING
 (435)660-0816
 cory@cispls.com

SITE NOTES:	
1. PRIOR TO EXCAVATION, CONTRACTOR SHALL CHECK THE AREA FOR UNDERGROUND FACILITIES.	
2. INFORMATION SHOWN BELOW FOR DEPICTION PURPOSES ONLY. ALL DATA GATHERED FROM PUBLIC RECORDS AND GENERATED FROM AERIAL IMAGES AND SITE VISITS. INFORMATION DOES NOT CONSTITUTE A LEGAL BOUNDARY SURVEY AND SHOULD NOT BE USED FOR SURVEYING OR OTHER RELATED PURPOSES.	

PENETRATIONS


RRH/BBU

ANTENNAS

FIBER

POWER/GROUNDING

HYBRID/COAX

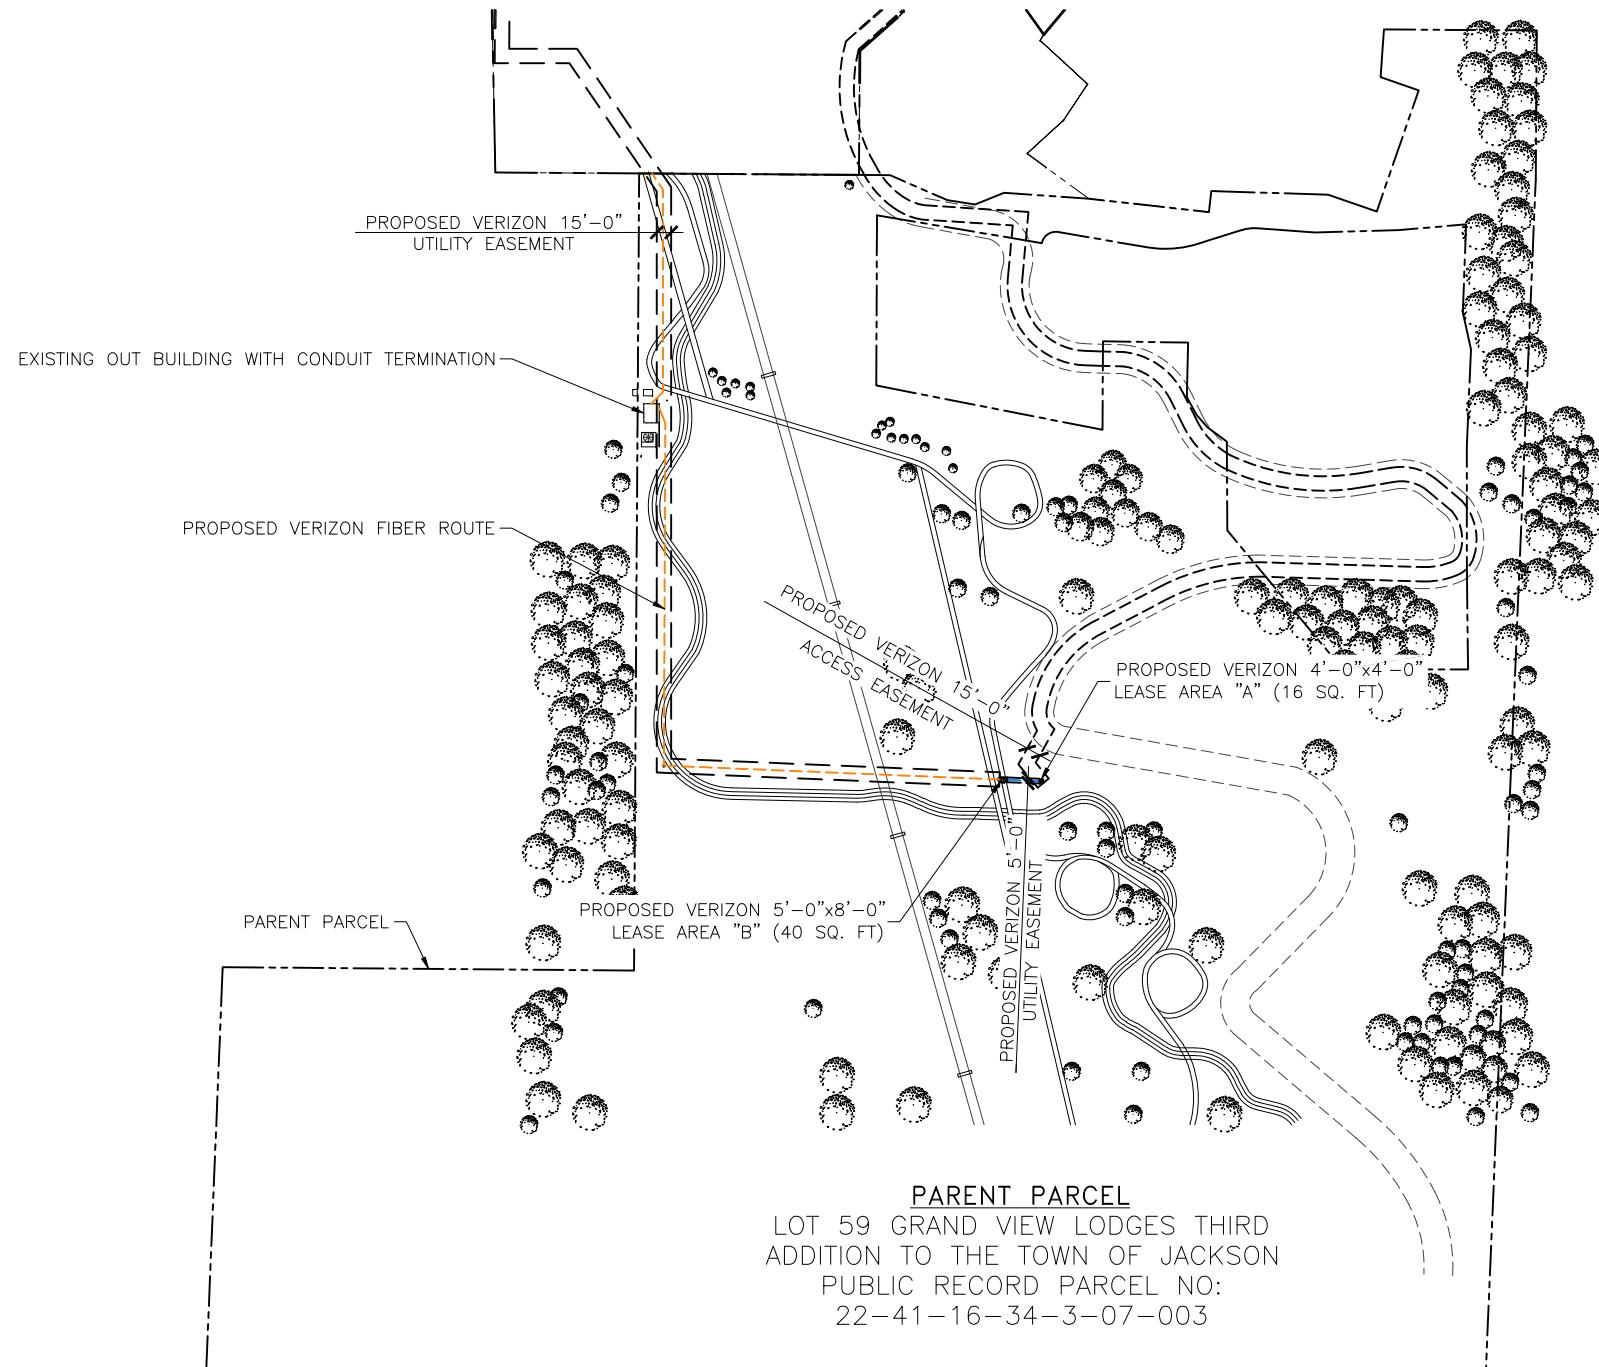

200'-0" 0 200'-0"
120' 40'
SCALE: 1" = 200'-0"

SITE PLAN 
NORTH

SETBACK TABLE:

	LEASE AREA "A" BOUNDARY TO PARENT PROPERTY LINE	LEASE AREA "B" BOUNDARY TO PARENT PROPERTY LINE
NORTH	~608'	~610'
SOUTH	~621'	~621'
EAST	~486'	~524'
WEST	~422'	~380'

DESIGNED FOR: **verizon**
3131 SOUTH VAUGHN WAY, SUITE 550
AURORA, COLORADO 80018
THESE DRAWINGS AND SURVEYS ARE COPYRIGHT
PROTECTED AND THE SOLE PROPERTY OF JS
INFRASTRUCTURE PARTNERS, LLC AND PRODUCED FOR
THE USE OF OUR CLIENT. ANY REPRODUCTION OR
USE OF THE INFORMATION CONTAINED WITHIN SAID
DOCUMENTS IS PROHIBITED WITHOUT THE WRITTEN
CONSENT OF JS INFRASTRUCTURE PARTNERS, LLC.


INFRASTRUCTURE		DATE	BY	CHK
C	REVISED PER COMMENTS	9/25/17	MDA	I
D	REVISED TO 24X36 TEMPLATE	11/6/17	MDA	I
E	REVISED PER COMMENTS	11/15/17	MDA	I
F	REVISED PER UPDATED SURVEY	3/21/18	MDA	I
G	REVISED PER FIBER COORD & UPDATED SURV	5/8/18	MDA	I

 PRELIMINARY
FOR LEASING/ZONING

PROJECT NAME: **WY3 SK COASTER 1**
PROPOSED 29'-0" LIGHT POLE
(OVERALL HEIGHT: 30'-0" A.G.L.)
LIGHT POLE REPLACEMENT

PROJECT ADDRESS: **402 E. SNOW KING AVENUE**
JACKSON, WY 83001
TETON COUNTY

SHEET TITLE: SITE PLAN
SAVE DATE: 5/8/2018 4:26 PM
SHEET NUMBER: Z1

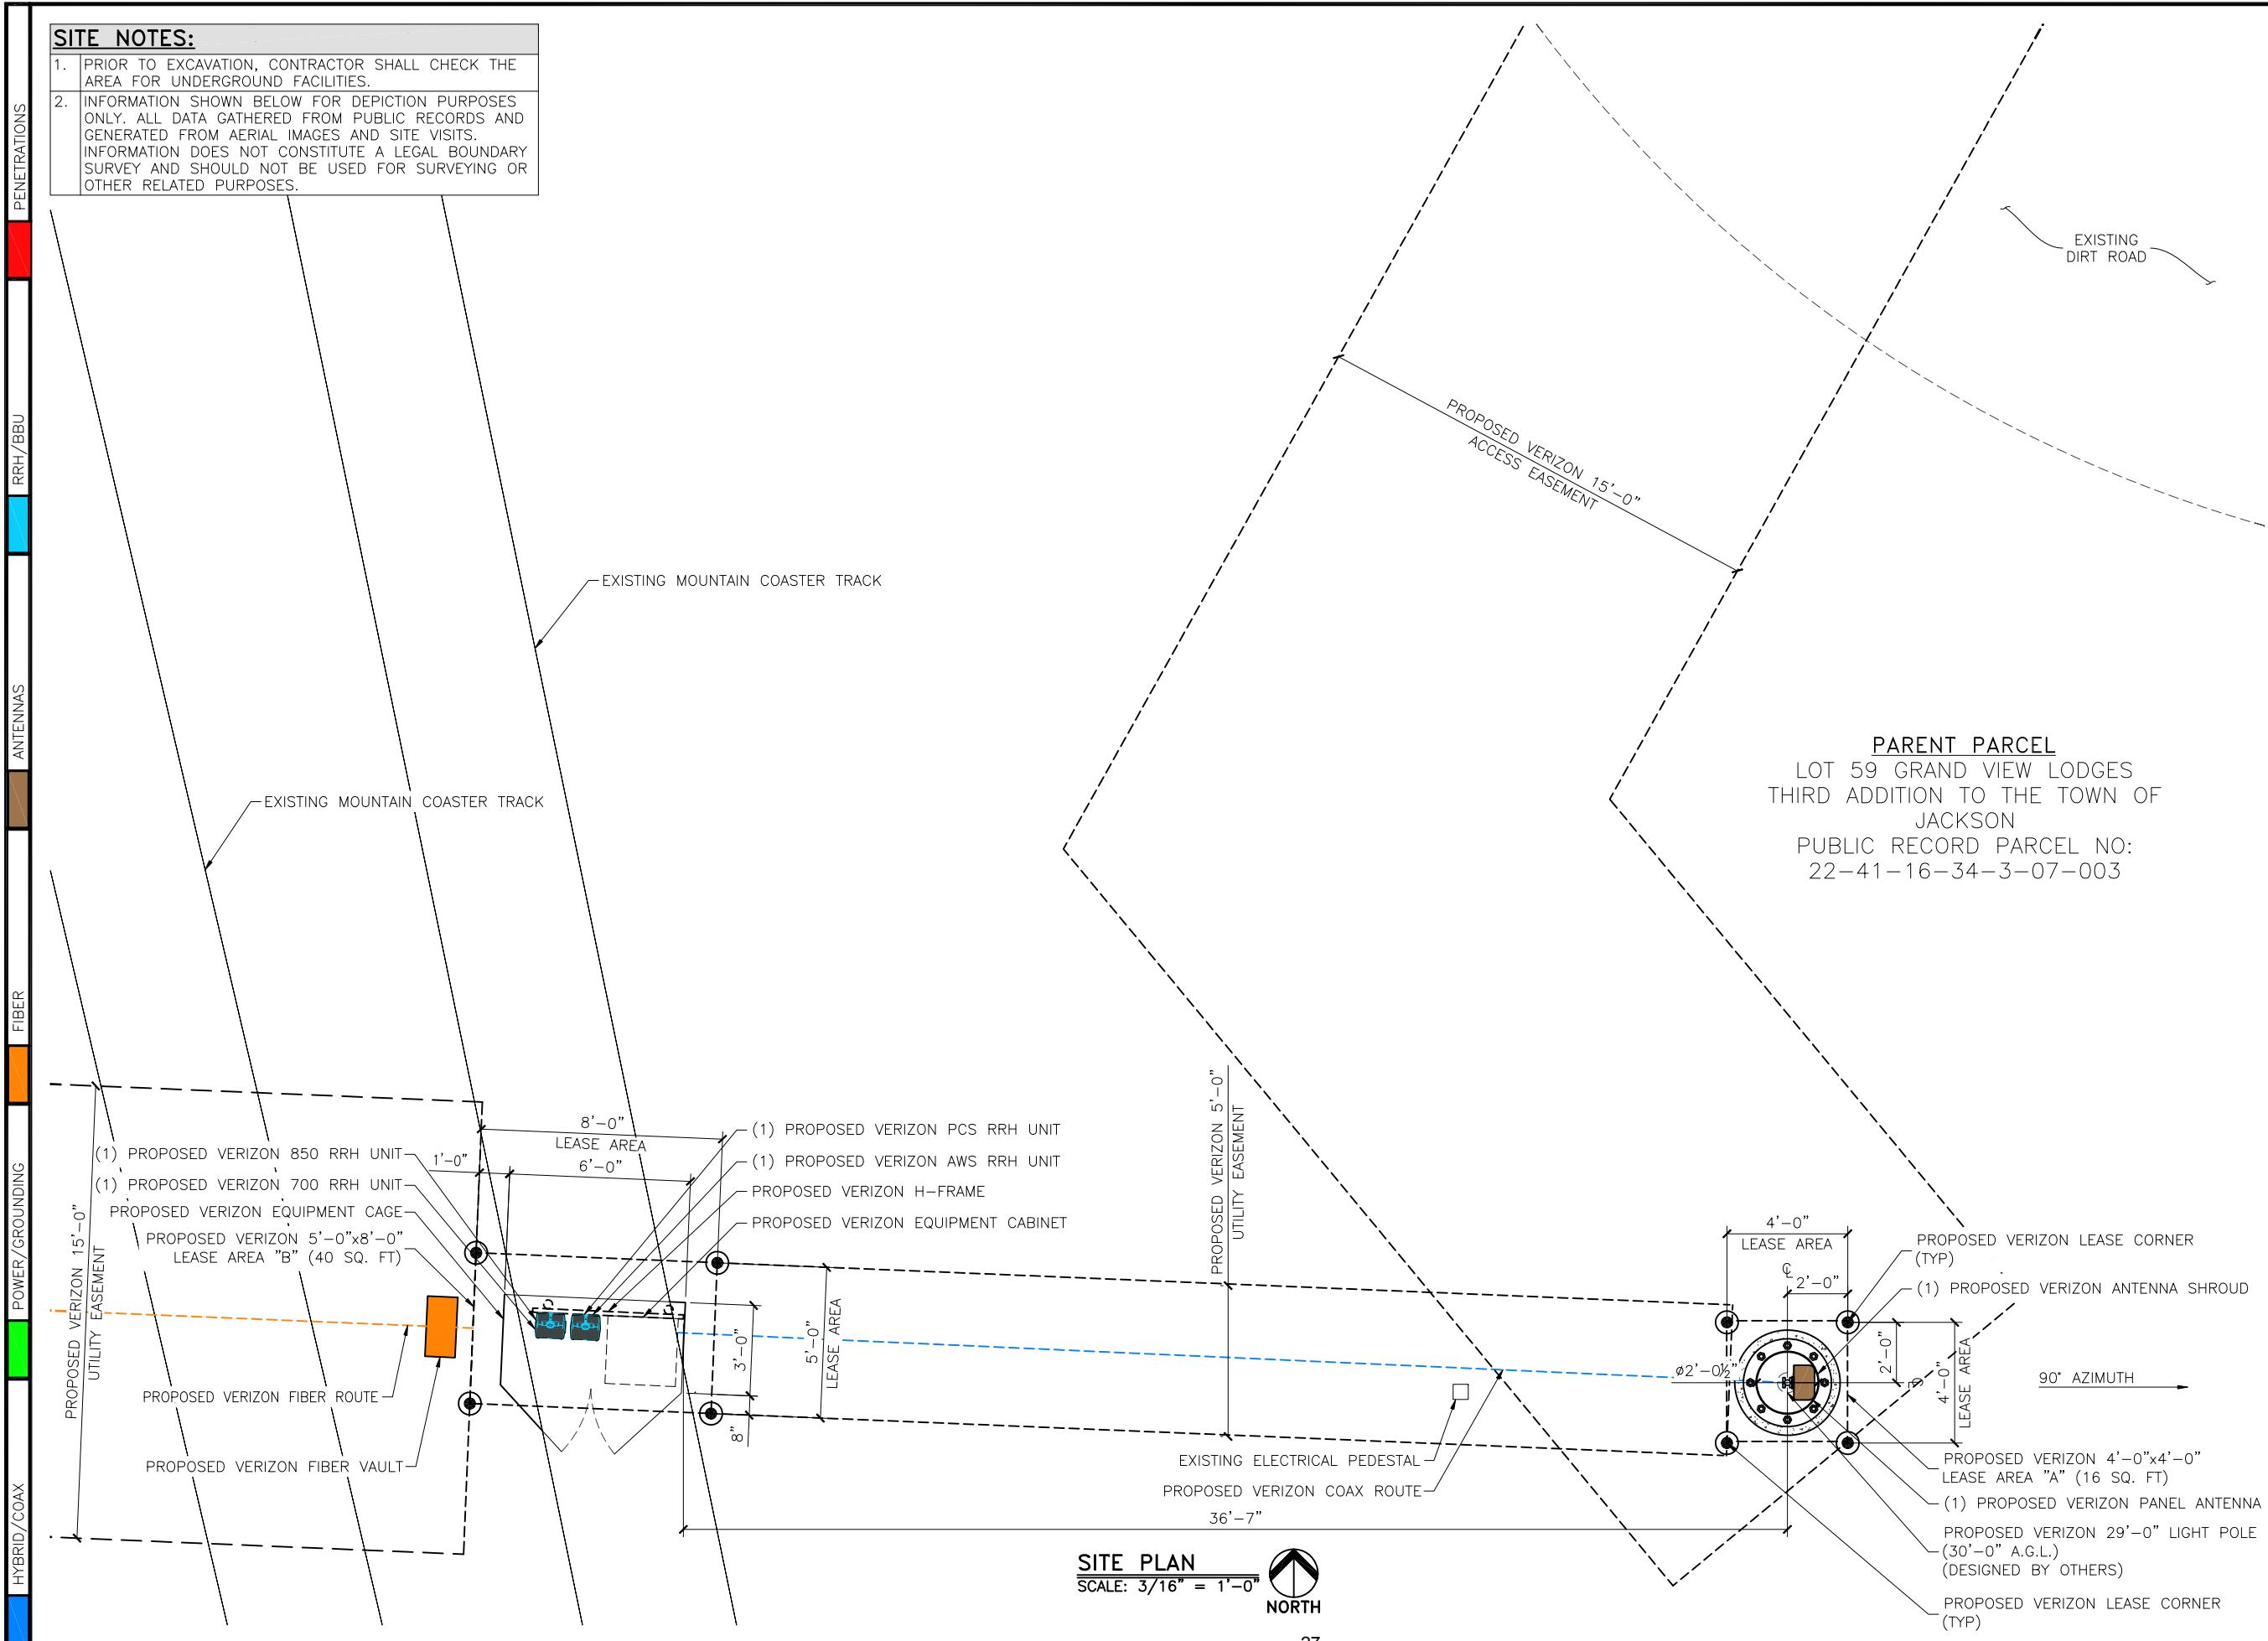

The image shows the Verizon logo in a stylized, blocky font. To the left of the logo is a white rectangular box containing the text "DESIGNED FOR:" in a black, sans-serif font. Below the logo is a horizontal line. Underneath the line, the address "3131 SOUTH VAUGHN WAY, SUITE 550" and the zip code "AURORA, COLORADO 80018" are written in a black, sans-serif font.

THESE DRAWINGS AND SURVEYS ARE COPYRIGHT
PROTECTED AND THE SOLE PROPERTY OF J5
INFRASTRUCTURE PARTNERS, LLC AND PRODUCED FOR
THE USE OF OUR CLIENT. ANY REPRODUCTION OR
USE OF THE INFORMATION CONTAINED WITHIN SAID
DOCUMENTS IS PROHIBITED WITHOUT THE WRITTEN
CONSENT OF J5 INFRASTRUCTURE PARTNERS, LLC.

J5 INFRASTRUCTURE

AZ - CA - CO - ID - NM - NV - TX - UT

**PRELIMINARY
FOR LEASING/ZONING**

PROJECT NAME: **WY3 SK COASTER 1**
PROPOSED 29'-0" LIGHT POLE
(OVERALL HEIGHT: 30'-0" A.G.L.)
LIGHT POLE REPLACEMENT

PROJECT ADDRESS:

402 E. SNOW KING AVENUE
JACKSON, WY 83001
TETON COUNTY

ENLARGED SITE PLAN

SAVE DATE:

SHEET NUMBER: **Z2**

DESIGNED FOR: **verizon**
3131 SOUTH VAUGHN WAY, SUITE 550
AURORA, COLORADO 80018

KEY:	
C.O.R. =	CENTER OF RADIATION
A.L. =	ATTACHMENT LEVEL
B.T. =	BOTTOM TIP LEVEL
T.T. =	TOP TIP LEVEL
A.G.L. =	ABOVE GRADE LEVEL
B.O.B.P. =	BOTTOM OF BASE PLATE

THESE DRAWINGS AND SURVEYS ARE COPYRIGHT PROTECTED AND THE SOLE PROPERTY OF JS INFRASTRUCTURE PARTNERS, LLC AND PRODUCED FOR THE USE OF OUR CLIENT. ANY REPRODUCTION OR USE OF THE INFORMATION CONTAINED WITHIN SAID DOCUMENTS IS PROHIBITED WITHOUT THE WRITTEN CONSENT OF JS INFRASTRUCTURE PARTNERS, LLC.


INFRASTRUCTURE	
AZ - CA - CO - ID - NM - NV - TX - UT	
DESIGNED BY:	DATE BY CHK
C REVISED PER COMMENTS	9/25/17 MDA
D REVISED TO 24X36 TEMPLATE	11/6/17 MDA
E REVISED PER COMMENTS	11/15/17 MDA
F REVISED PER UPDATED SURVEY	3/21/18 MDA
G REVISED PER FIBER COORD & UPDATED SURV	5/8/18 MDA

**PRELIMINARY
FOR LEASING/ZONING**


PROJECT NAME:
WY3 SK COASTER 1
PROPOSED 29'-0" LIGHT POLE
(OVERALL HEIGHT: 30'-0" A.G.L.)
LIGHT POLE REPLACEMENT

PROJECT ADDRESS:
402 E. SNOW KING AVENUE
JACKSON, WY 83001
TETON COUNTY


SHEET TITLE:
EXISTING ELEVATION
SAVE DATE:
5/8/2018 4:26 PM
SHEET NUMBER:
Z3

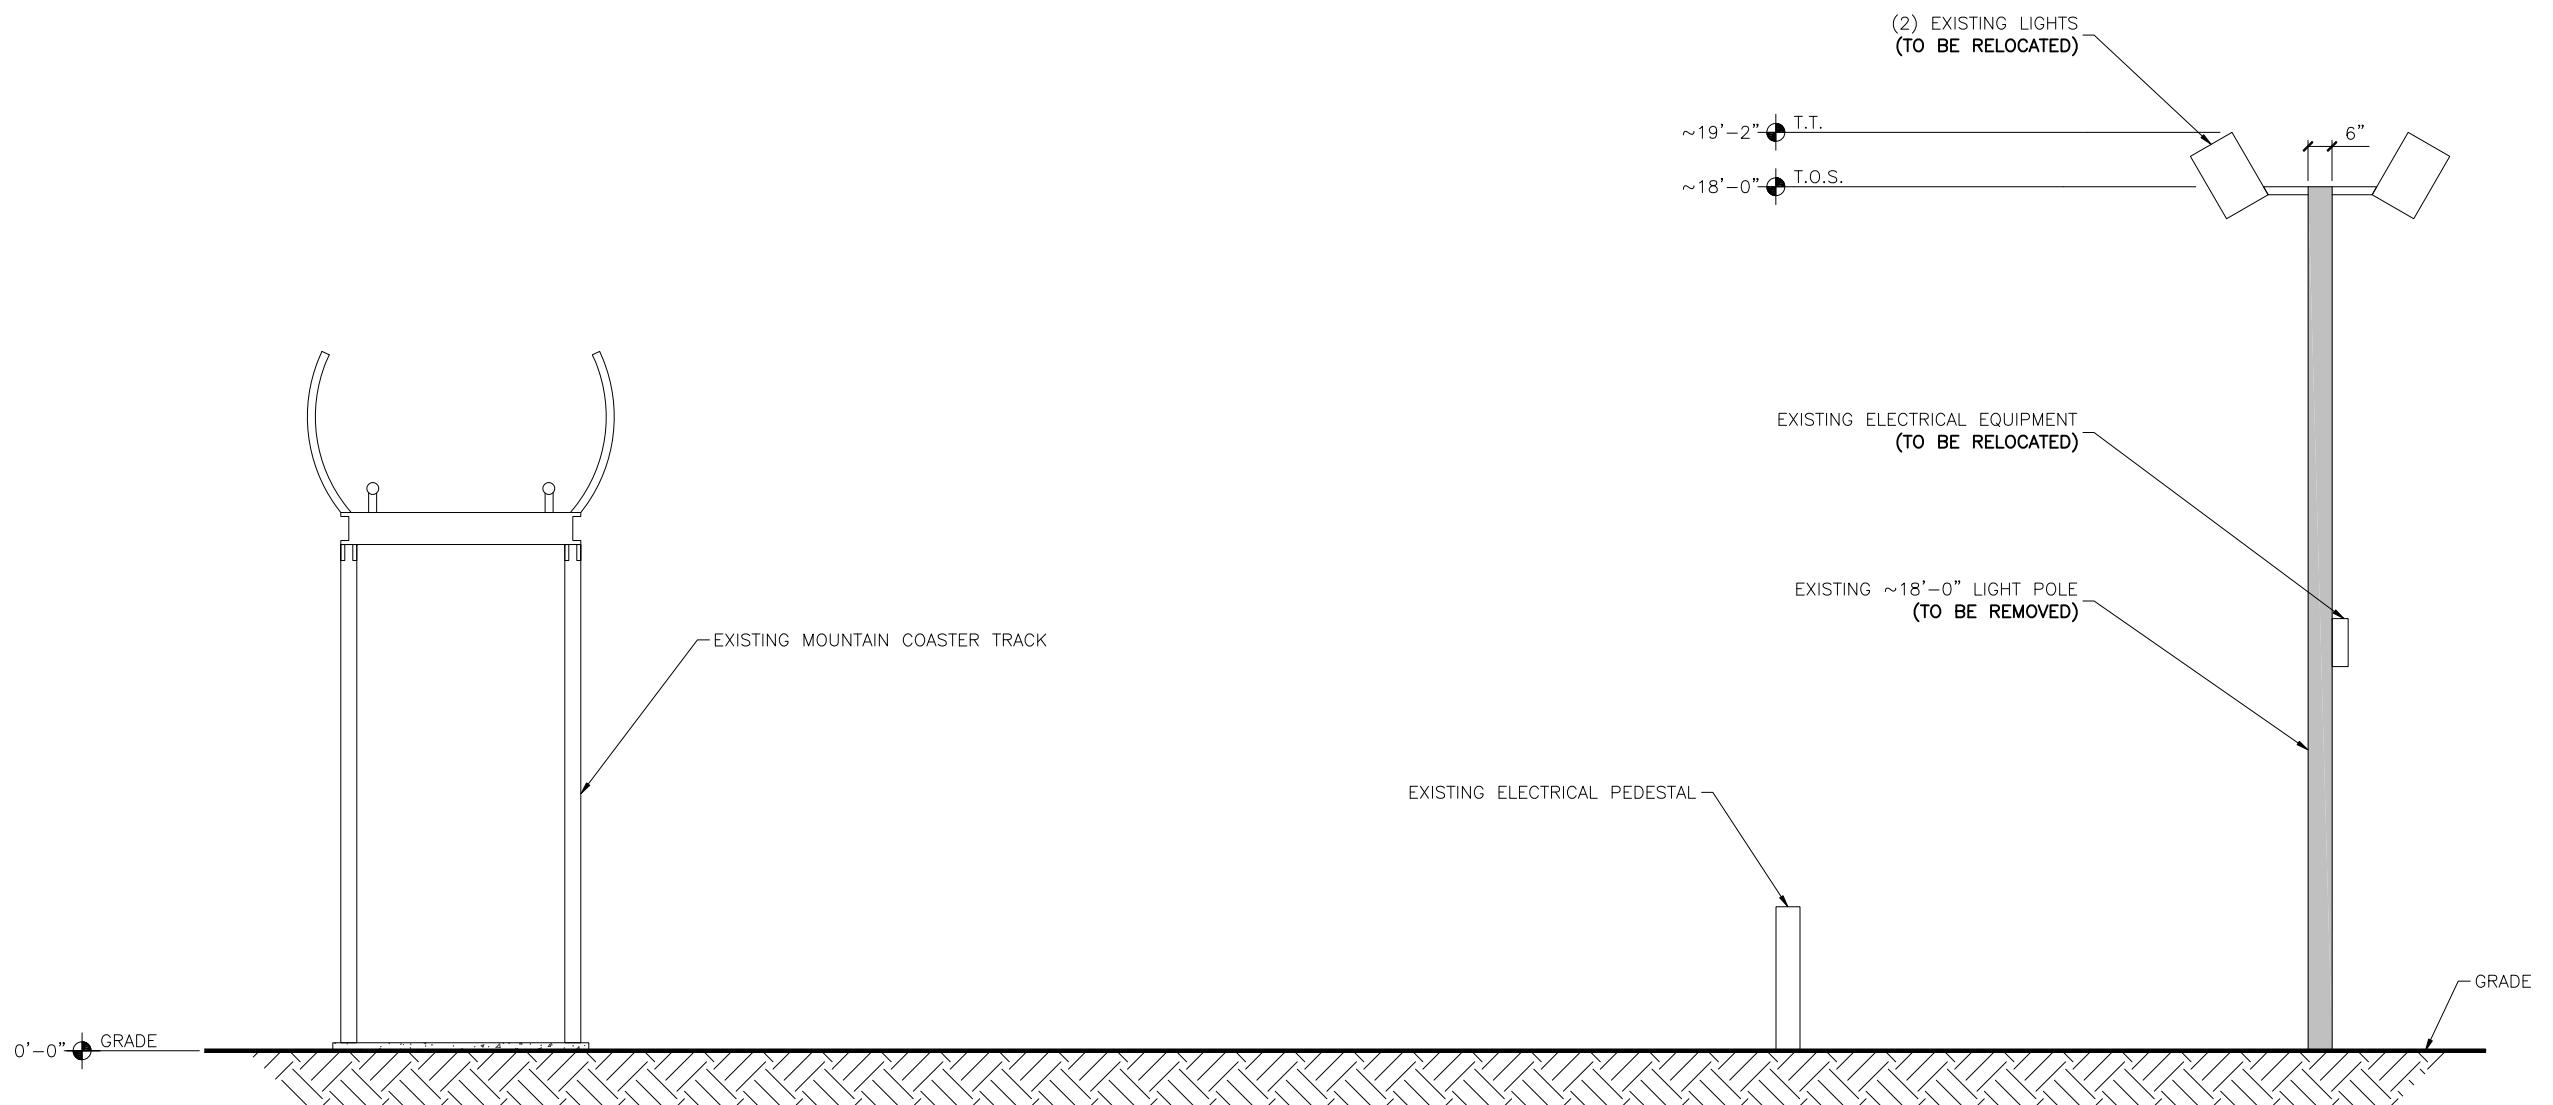

EXISTING SOUTH ELEVATION
SCALE: N.T.S.

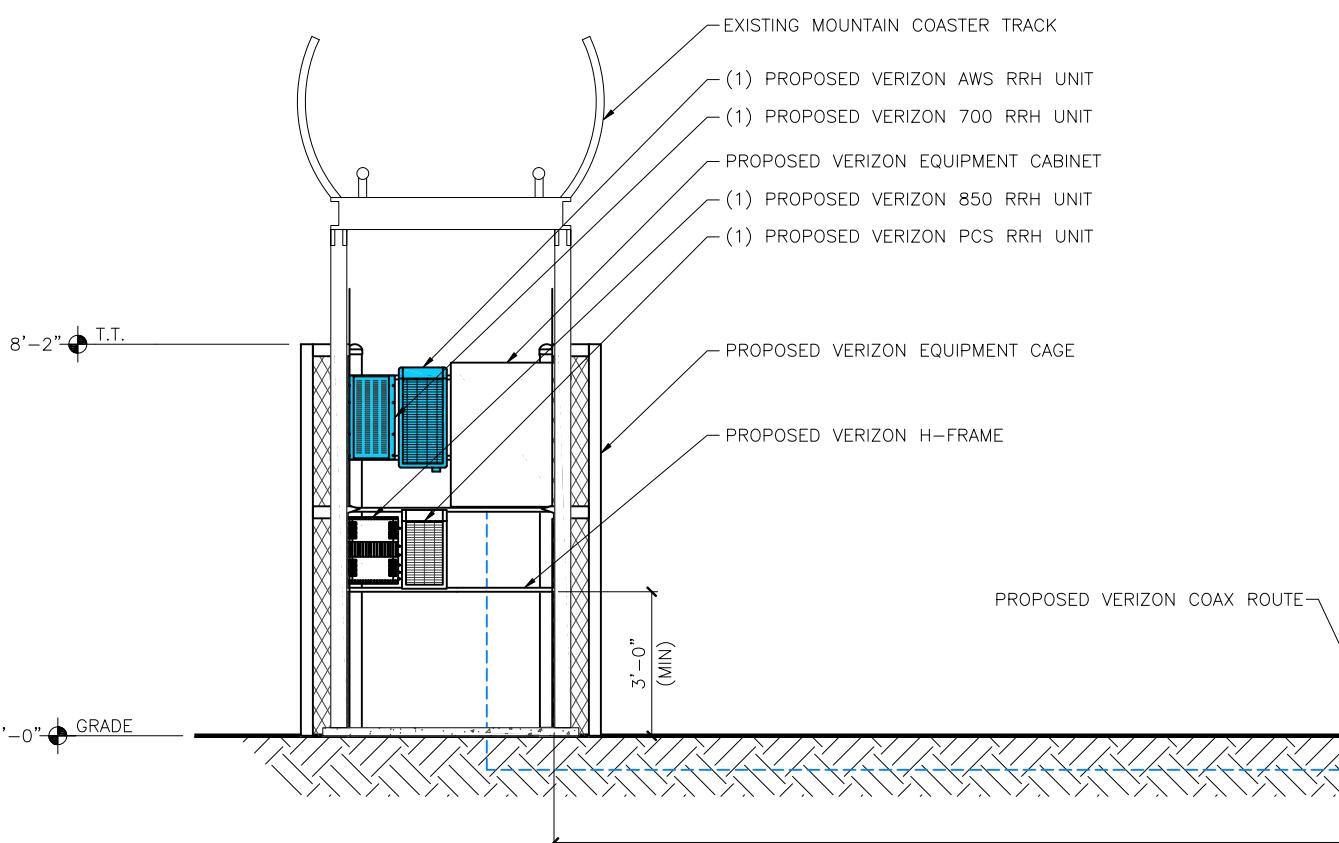

PROPOSED SOUTH ELEVATION
SCALE: N.T.S.

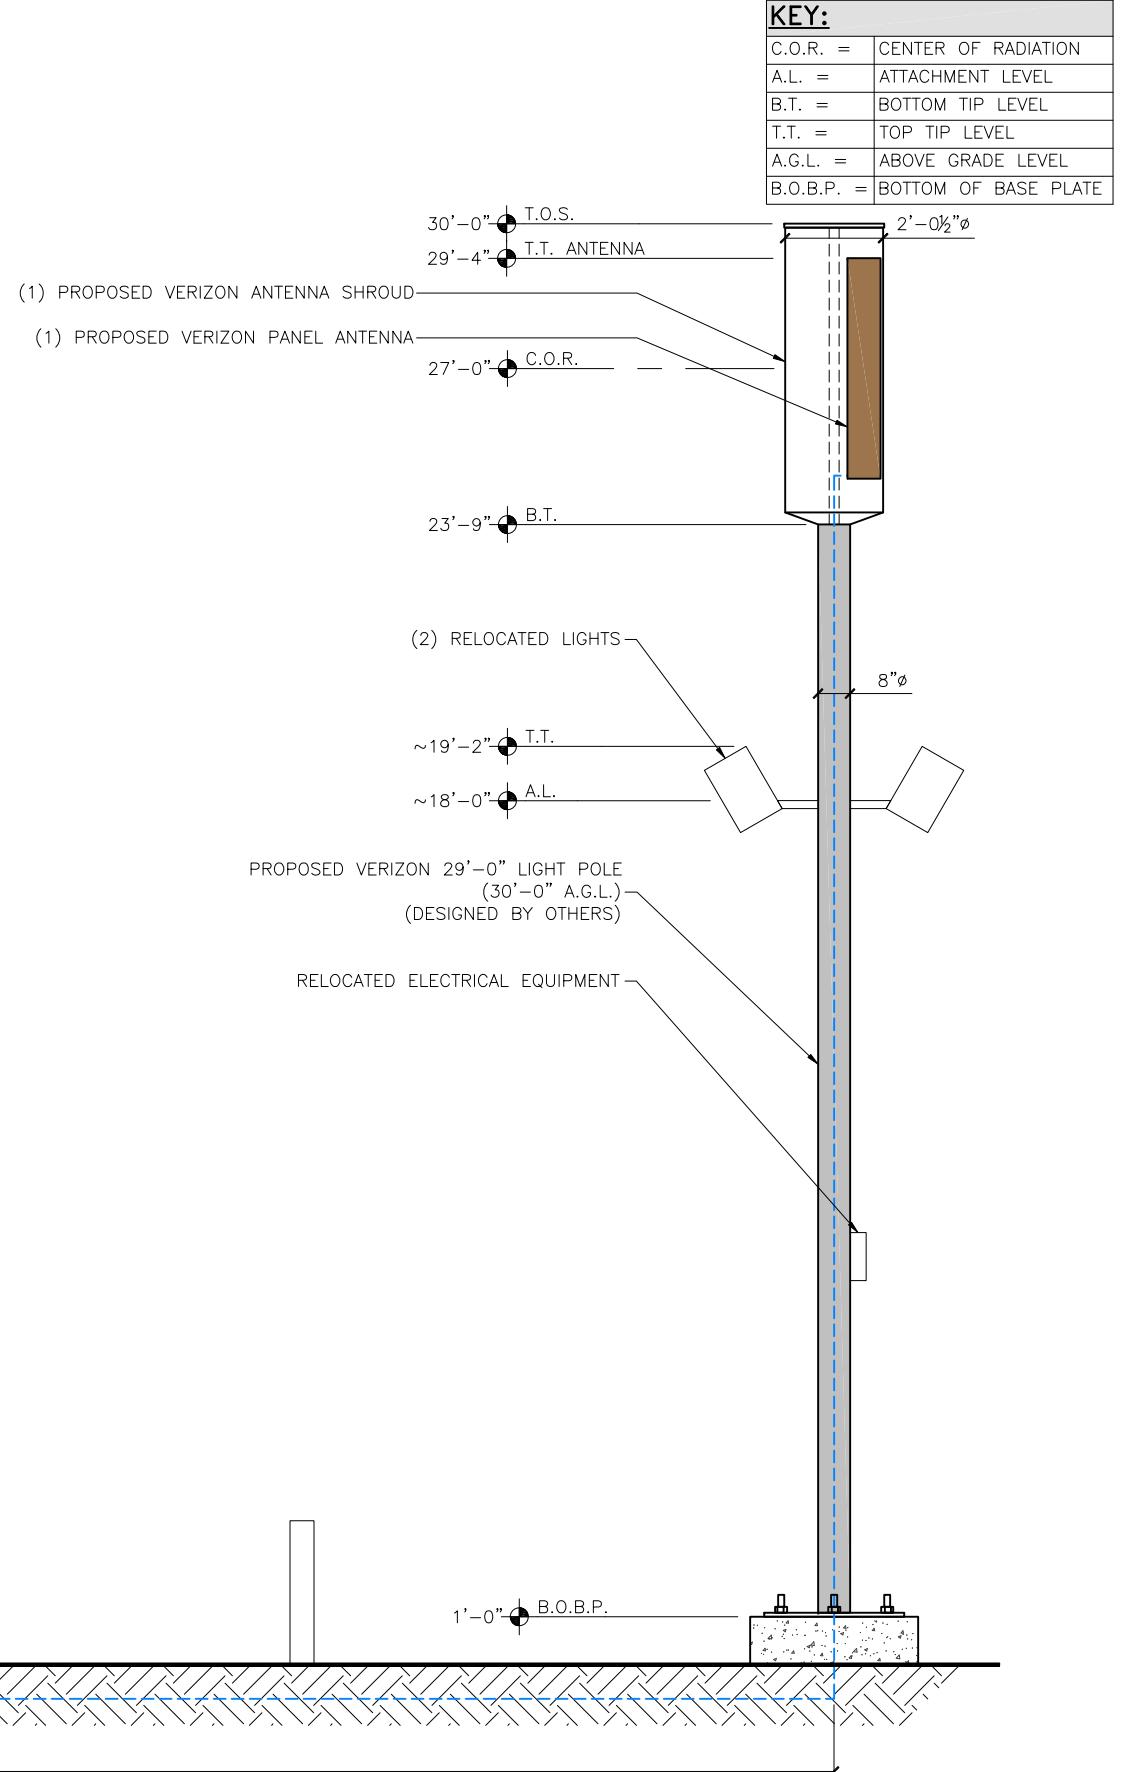

DESIGNED FOR:
verizon
3131 SOUTH VAUGHN WAY, SUITE 550
AURORA, COLORADO 80018

THESE DRAWINGS AND SURVEYS ARE COPYRIGHT
PROTECTED AND THE SOLE PROPERTY OF JS
INFRASTRUCTURE PARTNERS, LLC AND PRODUCED FOR
THE USE OF OUR CLIENT. ANY REPRODUCTION OR
USE OF THE INFORMATION CONTAINED WITHIN SAID
DOCUMENTS IS PROHIBITED WITHOUT THE WRITTEN
CONSENT OF JS INFRASTRUCTURE PARTNERS, LLC.

JS INFRASTRUCTURE
AZ - CA - CO - ID - NM - NV - TX - UT

REV	DESCRIPTION	DATE	BY	CHK
C	REVISED PER COMMENTS	9/25/17	MDA	I
D	REVISED TO 24X36 TEMPLATE	11/6/17	MDA	I
E	REVISED PER COMMENTS	11/15/17	MDA	I
F	REVISED PER UPDATED SURVEY	3/21/18	MDA	I
G	REVISED PER FIBER COORD & UPDATED SURV	5/8/18	MDA	I

DESIGNED BY:
JS
PRELIMINARY
FOR LEASING/ZONING

PROJECT NAME:
WY3 SK COASTER 1
PROPOSED 29'-0" LIGHT POLE
(OVERALL HEIGHT: 30'-0" A.G.L.)
LIGHT POLE REPLACEMENT

PROJECT ADDRESS:
402 E. SNOW KING AVENUE
JACKSON, WY 83001
TETON COUNTY

SHEET TITLE:
PROPOSED ELEVATION

SAVE DATE:
5/8/2018 4:26 PM

SHEET NUMBER:
Z4



Verizon Wireless
9656 South Prosperity Road
West Jordan, Utah 84088

TO: Bob Nevins, Senior Planner
RE: Compliance with Applicable Codes
Verizon Wireless WY3 SK Coaster 1 and 2
DATE: April 21, 2017

This letter is submitted in accordance with Sec. 6.1.10.D.3.d.vii of the Town of Jackson Land Development Regulations. Verizon Wireless affirms that the proposed Base Stations known as "WY3 SK Coaster 1 and 2," to be located at the base of the Snow King Resort, will be constructed and maintained in compliance with all applicable non-discretionary structural, electrical, energy, building and safety codes.

Respectfully submitted,

A handwritten signature in black ink, appearing to read "Jennifer Sedillo".

Jennifer Sedillo
Real Estate Manager



TO: Bob Nevins, Senior Planner

RE: Compliance with ANSI Standards
Verizon Wireless WY3 SK Coaster 1 and 2

DATE: April 22, 2017

This letter is submitted in accordance with Sec. 6.1.10.D.3.d.v of the Town of Jackson Land Development Regulations. Verizon Wireless affirms that the proposed base stations known as WY3 SK Coaster 1 and 2, to be located at the base of Snow King Resort at 402 E. Snow King Avenue, will be constructed and maintained in compliance with all applicable standards of the American National Standards Institute (ANSI) for electromagnetic radiation. Verizon Wireless further affirms that the facility will meet or exceed current ANSI standards as adopted by the Federal Communications Commission (FCC).

Sincerely,

A handwritten signature in blue ink, appearing to read "Travis Griffin".

Travis Griffin
Senior Manager RF System Design
Verizon Wireless
3131 South Vaughn Way, Suite 550
Aurora, CO 80014



TO: Bob Nevins, Senior Planner
RE: Verizon Wireless SK Coaster 1 and 2
DATE: April 22, 2017

To Whom It May Concern:

We write to inform you that Verizon Wireless has performed a radio frequency (RF) compliance pre-construction evaluation for the above-referenced proposed sites and based on the results of those evaluations the sites will be compliant with FCC Guidelines.

The FCC has established safety guidelines relating to potential RF exposure from cell sites. The FCC developed the standards, known as the Maximum Permissible Exposure (MPE) limits, in consultation with numerous other federal agencies, including the Environmental Protection Agency, the Food and Drug Administration, and the Occupational Safety and Health Administration. The FCC provides information about the safety of radio frequency (RF) emissions from cell towers on its website at : <https://www.fcc.gov/engineering-technology/electromagnetic-compatibility-division/radio-frequency-safety/faq/rf-safety>.

Please refer to the FCC Office of Engineering and Technology Bulletin 65 for information on RF exposure guidelines.

Policy questions should be directed to VZWRFCompliancee@verizonwireless.com. Please contact your local Verizon Wireless resource below if you have additional site-specific questions.

Contact Name	Contact Email	Contact Phone
Travis Griffin	Travis.Griffin2@vzw.com	303-489-9198

Sincerely,

Travis Griffin

Senior Manager RF System Design
Verizon Wireless
3131 South Vaughn Way, Suite 550
Aurora, CO 80014

**VERIZON WIRELESS WY3 SK COASTER 1
LEGAL DESCRIPTION**

Lot 59 of the Grand View Lodges Third Addition to the Town of Jackson, Teton County, Wyoming, according to that plat recorded November 14, 2013 as Plat No. 1333.