



TOWN OF JACKSON

PLANNING & BUILDING

DEPARTMENT

TRANSMITTAL MEMO

Town of Jackson

- Public Works/Engineering
- Building
- Title Company
- Town Attorney
- Police

Joint Town/County

- Parks and Recreation
- Pathways
- Housing Department

Teton County

- Planning Division

- Engineer
 - Surveyor- *Nelson*
 - Assessor
 - Clerk and Recorder
 - Road and Levee
- State of Wyoming**
- Teton Conservation
 - WYDOT
 - TC School District #1
 - Game and Fish
 - DEQ

Federal Agencies

- Army Corp of Engineers

Utility Providers

- Qwest
- Lower Valley Energy
- Bresnan Communications

Special Districts

- START
- Jackson Hole Fire/EMS
- Irrigation Company

Date: June 30, 2020	REQUESTS: The applicant is submitting a request for a Grading Pre-Application for the property located at 460 E. Kelly, legally known as, LOT 1, BLK. 2, CLARK ADDITION. For questions, please call Brian Lenz at 307-733-0440, x1410 or email to the address shown to the left. Thank you.
Item #: P20-127	
Planner: Tyler Valentine	
Phone: 733-0440 ext. 1305	
Email: tvalentine@jacksonwy.gov	
Owner: Haworth PO Box 6694 Jackson, WY 83002	
Applicant: Farmer Payne Architects – Ryan Walters PO Box 381 Jackson, WY 83001	
Please respond by: N/A	

Owner:

Haworth
PO Box 6694
Jackson, WY 83002

Applicant:

Farmer Payne Architects – Ryan Walters
PO Box 381
Jackson, WY 83001

RESPONSE: For Departments not using Trak-it, please send responses via email to:
tstolte@jacksonwy.gov



PRE-APPLICATION CONFERENCE REQUEST (PAP)
Planning & Building Department

150 E Pearl Ave. | phone (307)733-0440
P.O. Box 1687 | www.townofjackson.com
Jackson, WY 83001

For Office Use Only

Fees Paid _____

Time & Date Received _____

Application # _____

Please note: Applications received after 3 PM will be processed the next business day.

APPLICABILITY. This application should be used when applying for a **Pre-application Conference**. The purpose of the pre-application conference is to identify the standards and procedures of these LDRs that would apply to a potential application prior to preparation of the final proposal and to identify the submittal requirements for the application.

For additional information go to www.townofjackson.com/204/Pre-Application

PROJECT.

Name/Description: _____

Physical Address: _____

Lot, Subdivision: _____

PIDN: _____

PROPERTY OWNER.

Name: _____

Phone: _____

Mailing Address: _____

ZIP: _____

E-mail: _____

APPLICANT/AGENT.

Name, Agency: _____

Phone: _____

Mailing Address: _____

ZIP: _____

E-mail: _____

DESIGNATED PRIMARY CONTACT.

Property Owner

Applicant/Agent

ENVIRONMENTAL PROFESSIONAL. For EA pre-application conferences, a qualified environmental consultant is required to attend the pre-application conference. Please see Subsection 8.2.2.C, Professional Preparation, of the Land Development Regulations, for more information on this requirement. Please provide contact information for the Environmental Consultant if different from Agent.

Name, Agency: _____ Phone: _____
Mailing Address: _____ ZIP: _____
E-mail: _____

TYPES OF PRE-APPLICATION NEEDED. Check all that apply; see Section 8.1.2 of the LDRs for a description of review process types.

Physical Development Permit
 Use Permit
 Development Option or Subdivision Permit
 Interpretations of the LDRs
 Amendments to the LDRs
 Relief from the LDRs
 Environmental Analysis

This pre-application conference is:
 Required
 Optional
 For an Environmental Analysis
 For grading

SUBMITTAL REQUIREMENTS. Please ensure all submittal requirements are included. The Planning Department will not hold or process incomplete applications. Provide **one electronic copy** (tstolte@jacksonwy.gov).

Have you attached the following?

Application Fee. Go to www.townofjackson.com/204/Pre-Application.com for the fees.

Notarized Letter of Authorization. A notarized letter of consent from the landowner is required if the applicant is not the owner, or if an agent is applying on behalf of the landowner. Please see the Letter of Authorization template at www.townofjackson.com/DocumentCenter/View/102/Town-Fee-Schedule-PDF.

Narrative Project Description. Please attach a short narrative description of the project that addresses:

Existing property conditions (buildings, uses, natural resources, etc)
 Character and magnitude of proposed physical development or use
 Intended development options or subdivision proposal (if applicable)
 Proposed amendments to the LDRs (if applicable)


Conceptual Site Plan. For pre-application conferences for physical development, use or development option permits, a conceptual site plan is required. For pre-application conferences for interpretations of the LDRs, amendments to the LDRs, or relief from the LDRs, a site plan may or may not be necessary. Contact the Planning Department for assistance. If required, please attach a conceptual site plan that depicts:

Property boundaries
 Existing and proposed physical development and the location of any uses not requiring physical development
 Proposed parcel or lot lines (if applicable)
 Locations of any natural resources, access, utilities, etc that may be discussed during the pre-application conference


Grading Information (REQUIRED ONLY FOR GRADING PRE-APPS). Please include a site survey with topography at 2-foot contour intervals and indicate any areas with slopes greater than 25% (or 30% if in the NC Zoning District), as well as proposed finished grade. If any areas of steep slopes are man-made, please identify these areas on the site plan.

Other Pertinent Information. Attach any additional information that may help Staff in preparing for the pre-app or identifying possible key issues.

Under penalty of perjury, I hereby certify that I have read this application and state that, to the best of my knowledge, all information submitted in this request is true and correct. I agree to comply with all county and state laws relating to the subject matter of this application, and hereby authorize representatives of Teton County to enter upon the above-mentioned property during normal business hours, after making a reasonable effort to contact the owner/applicant prior to entering.

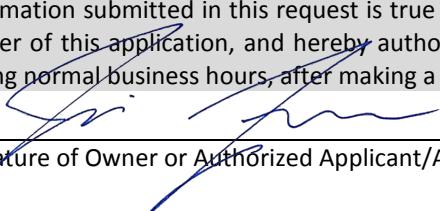
Signature of Owner or Authorized Applicant/Agent

Name Printed

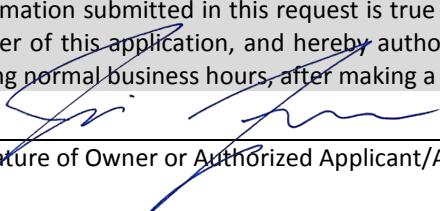
Date

Title

NELSON ENGINEERING since 1964

Professional Engineers & Land Surveyors

JACKSON, WY • BUFFALO, WY •

WWW.NELSONENGINEERING.NET

Town of Jackson
Planning & Building Department
150 E Pearl Ave.
Jackson WY 83001

NE Job #: 17-159-03
June 30, 2020

Pre-Application Conference Request: Cache Creek Residences

This application is seeking to schedule a pre-application to review the permitting requirements and identify any unique criteria for a proposed development at 460 E Kelly Ave. Enclosed with this application is a utility/grading plan for the proposed development. The development will consist of demolishing an existing garage/shed, and building in its place a new garage with an overhead accessory residential unit. This Pre-app request is for grading purposes.

The application wishes to schedule a meeting as soon as possible.

Sincerely,

Daniel J Bates, PE
Staff Engineer

LETTER OF AUTHORIZATION

RYAN HAWORTH

“Owner” whose address is: 460 E KELLY AVE

(NAME OF ALL INDIVIDUALS OR ENTITY OWNING THE PROPERTY)

RYAN HAWORTH, as the owner of property
more specifically legally described as: 460 E KELLY AVE

(If too lengthy, attach description)

HEREBY AUTHORIZES FARMER + PAYNE ARCHITECTS as agent to represent and act for Owner in making application for and receiving and accepting on Owners behalf, any permits or other action by the Town of Jackson, or the Town of Jackson Planning, Building, Engineering and/or Environmental Health Departments relating to the modification, development, planning or replatting, improvement, use or occupancy of land in the Town of Jackson. Owner agrees that Owner is or shall be deemed conclusively to be fully aware of and to have authorized and/or made any and all representations or promises contained in said application or any Owner information in support thereof, and shall be deemed to be aware of and to have authorized any subsequent revisions, corrections or modifications to such materials. Owner acknowledges and agrees that Owner shall be bound and shall abide by the written terms or conditions of issuance of any such named representative, whether actually delivered to Owner or not. Owner agrees that no modification, development, platting or replatting, improvement, occupancy or use of any structure or land involved in the application shall take place until approved by the appropriate official of the Town of Jackson, in accordance with applicable codes and regulations. Owner agrees to pay any fines and be liable for any other penalties arising out of the failure to comply with the terms of any permit or arising out of any violation of the applicable laws, codes or regulations applicable to the action sought to be permitted by the application authorized herein.

Under penalty of perjury, the undersigned swears that the foregoing is true and, if signing on behalf of a corporation, partnership, limited liability company or other entity, the undersigned swears that this authorization is given with the appropriate approval of such entity, if required.

OWNER:

(SIGNATURE) (SIGNATURE OF CO-OWNER)

Title: OWNER

(if signed by officer, partner or member of corporation, LLC (secretary or corporate owner) partnership or other non-individual Owner)

STATE OF Wyoming

)

COUNTY OF Teton

)
)

The foregoing instrument was acknowledged before me by Ryan Haworth this 21 day of


May, 2020.

WITNESS my hand and official seal.

K Lee
(Notary Public)

My commission expires:

(Seal)

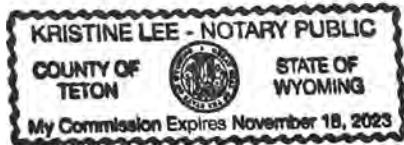

**PRELIMINARY
PRICING SET:
NOT FOR
CONSTRUCTION**

H A W O R T H H O U S E
460 East Kelly Avenue
Jackson . WY

DATE: 200630

OBJECT #: 1705

AWN: RHW

ision Date:

5/20 50% C

0/20 75% C


Digitized by srujanika@gmail.com

A200

7. WEC

© FARMERPAYNEARCHITEC

East Kelly Ave.

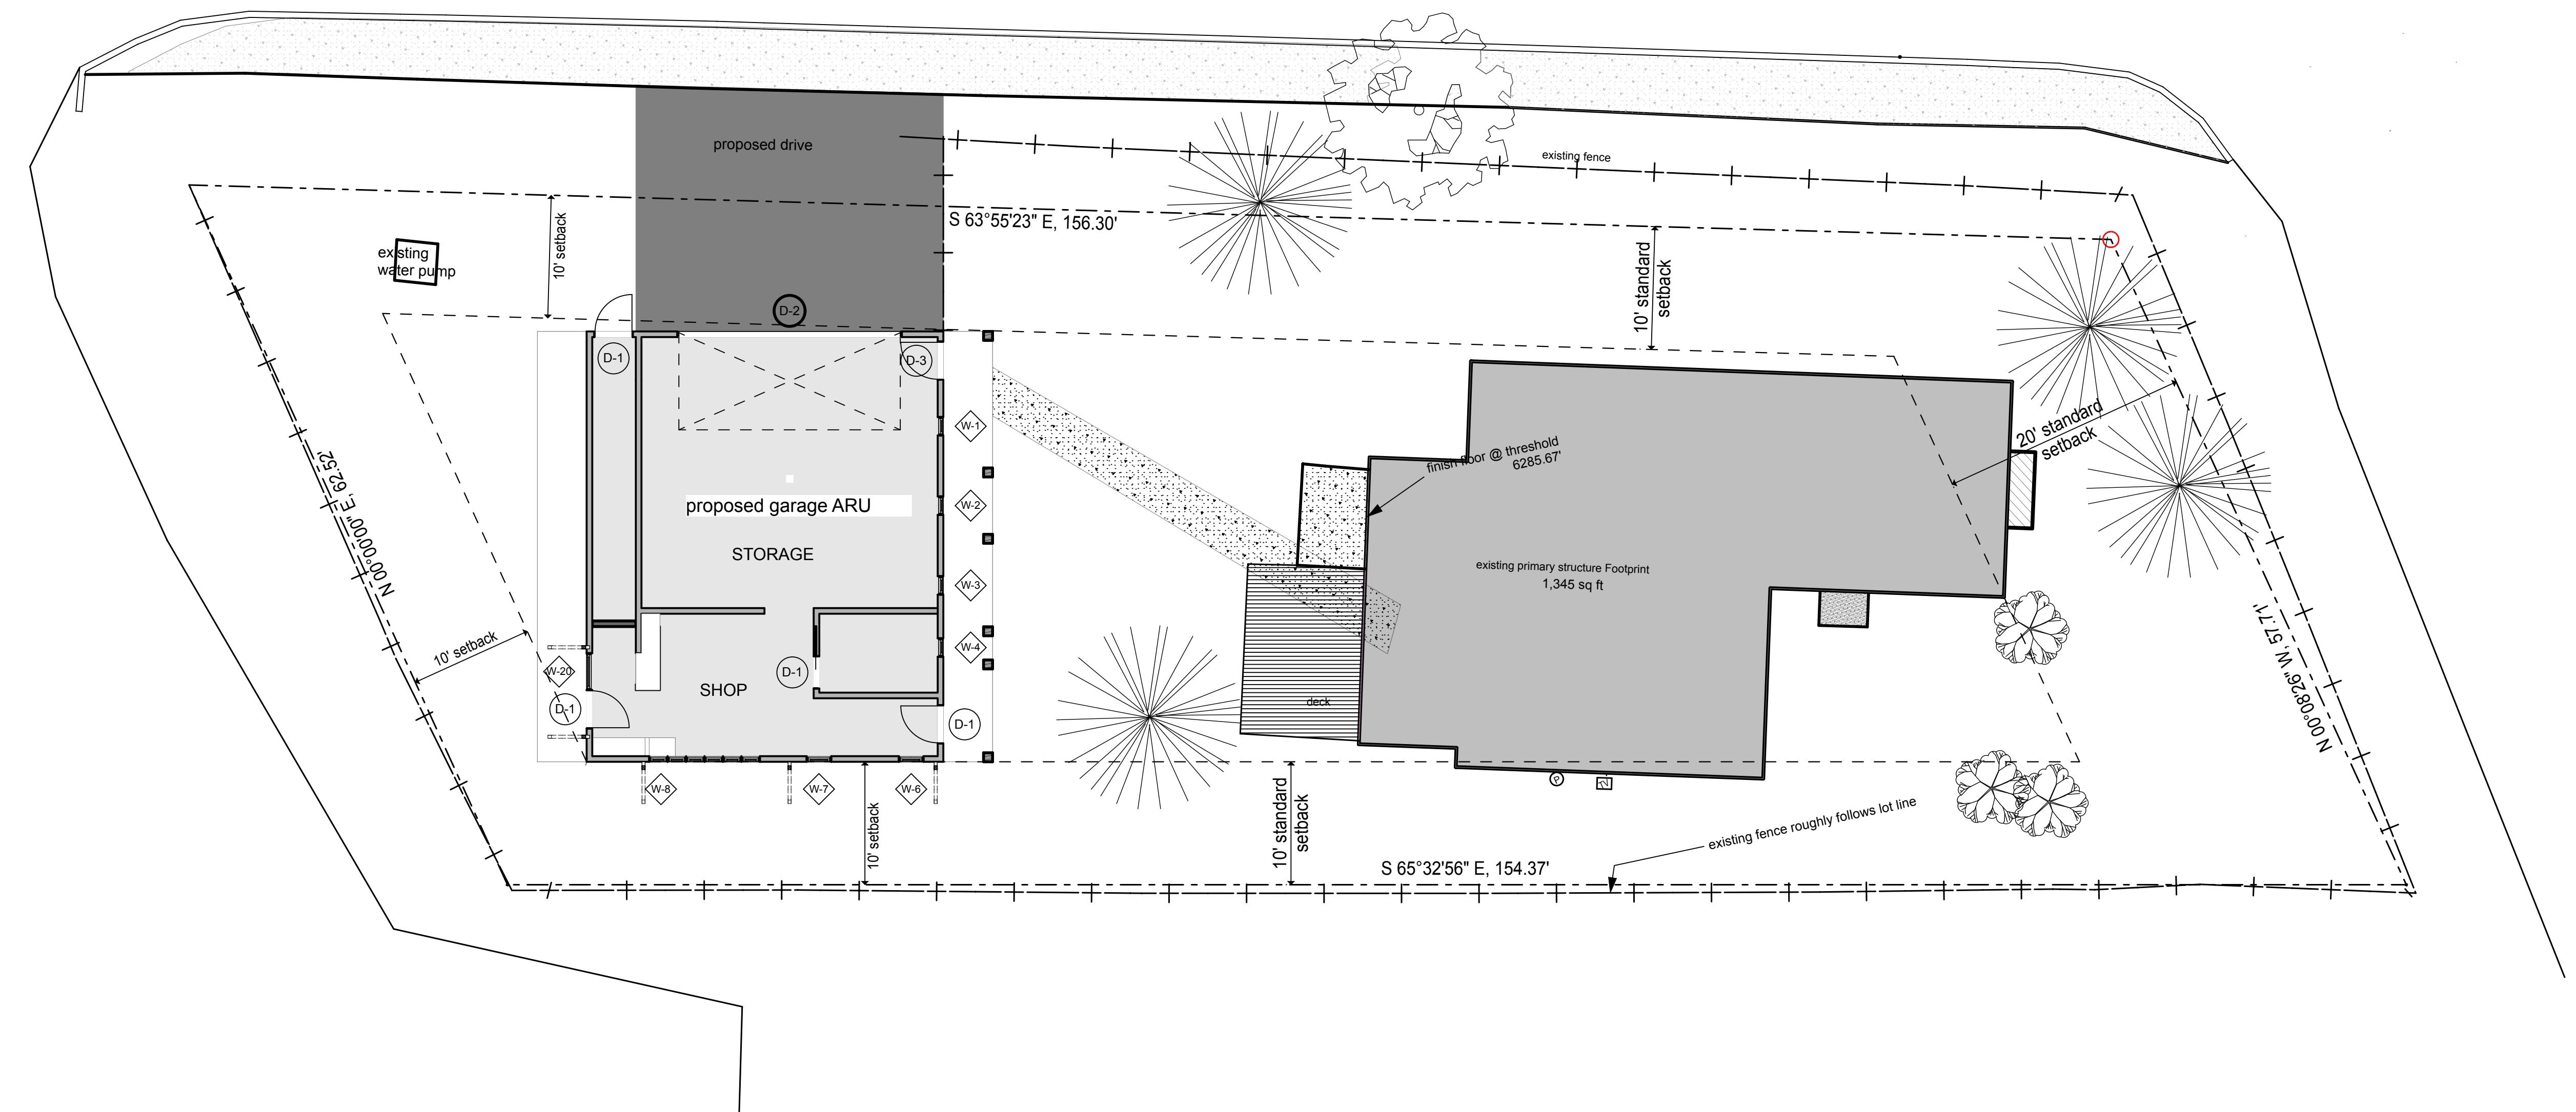


01

SITE PLAN PROPOSED
SCALE: 1/8" = 1'-0"

A200

Site Plan

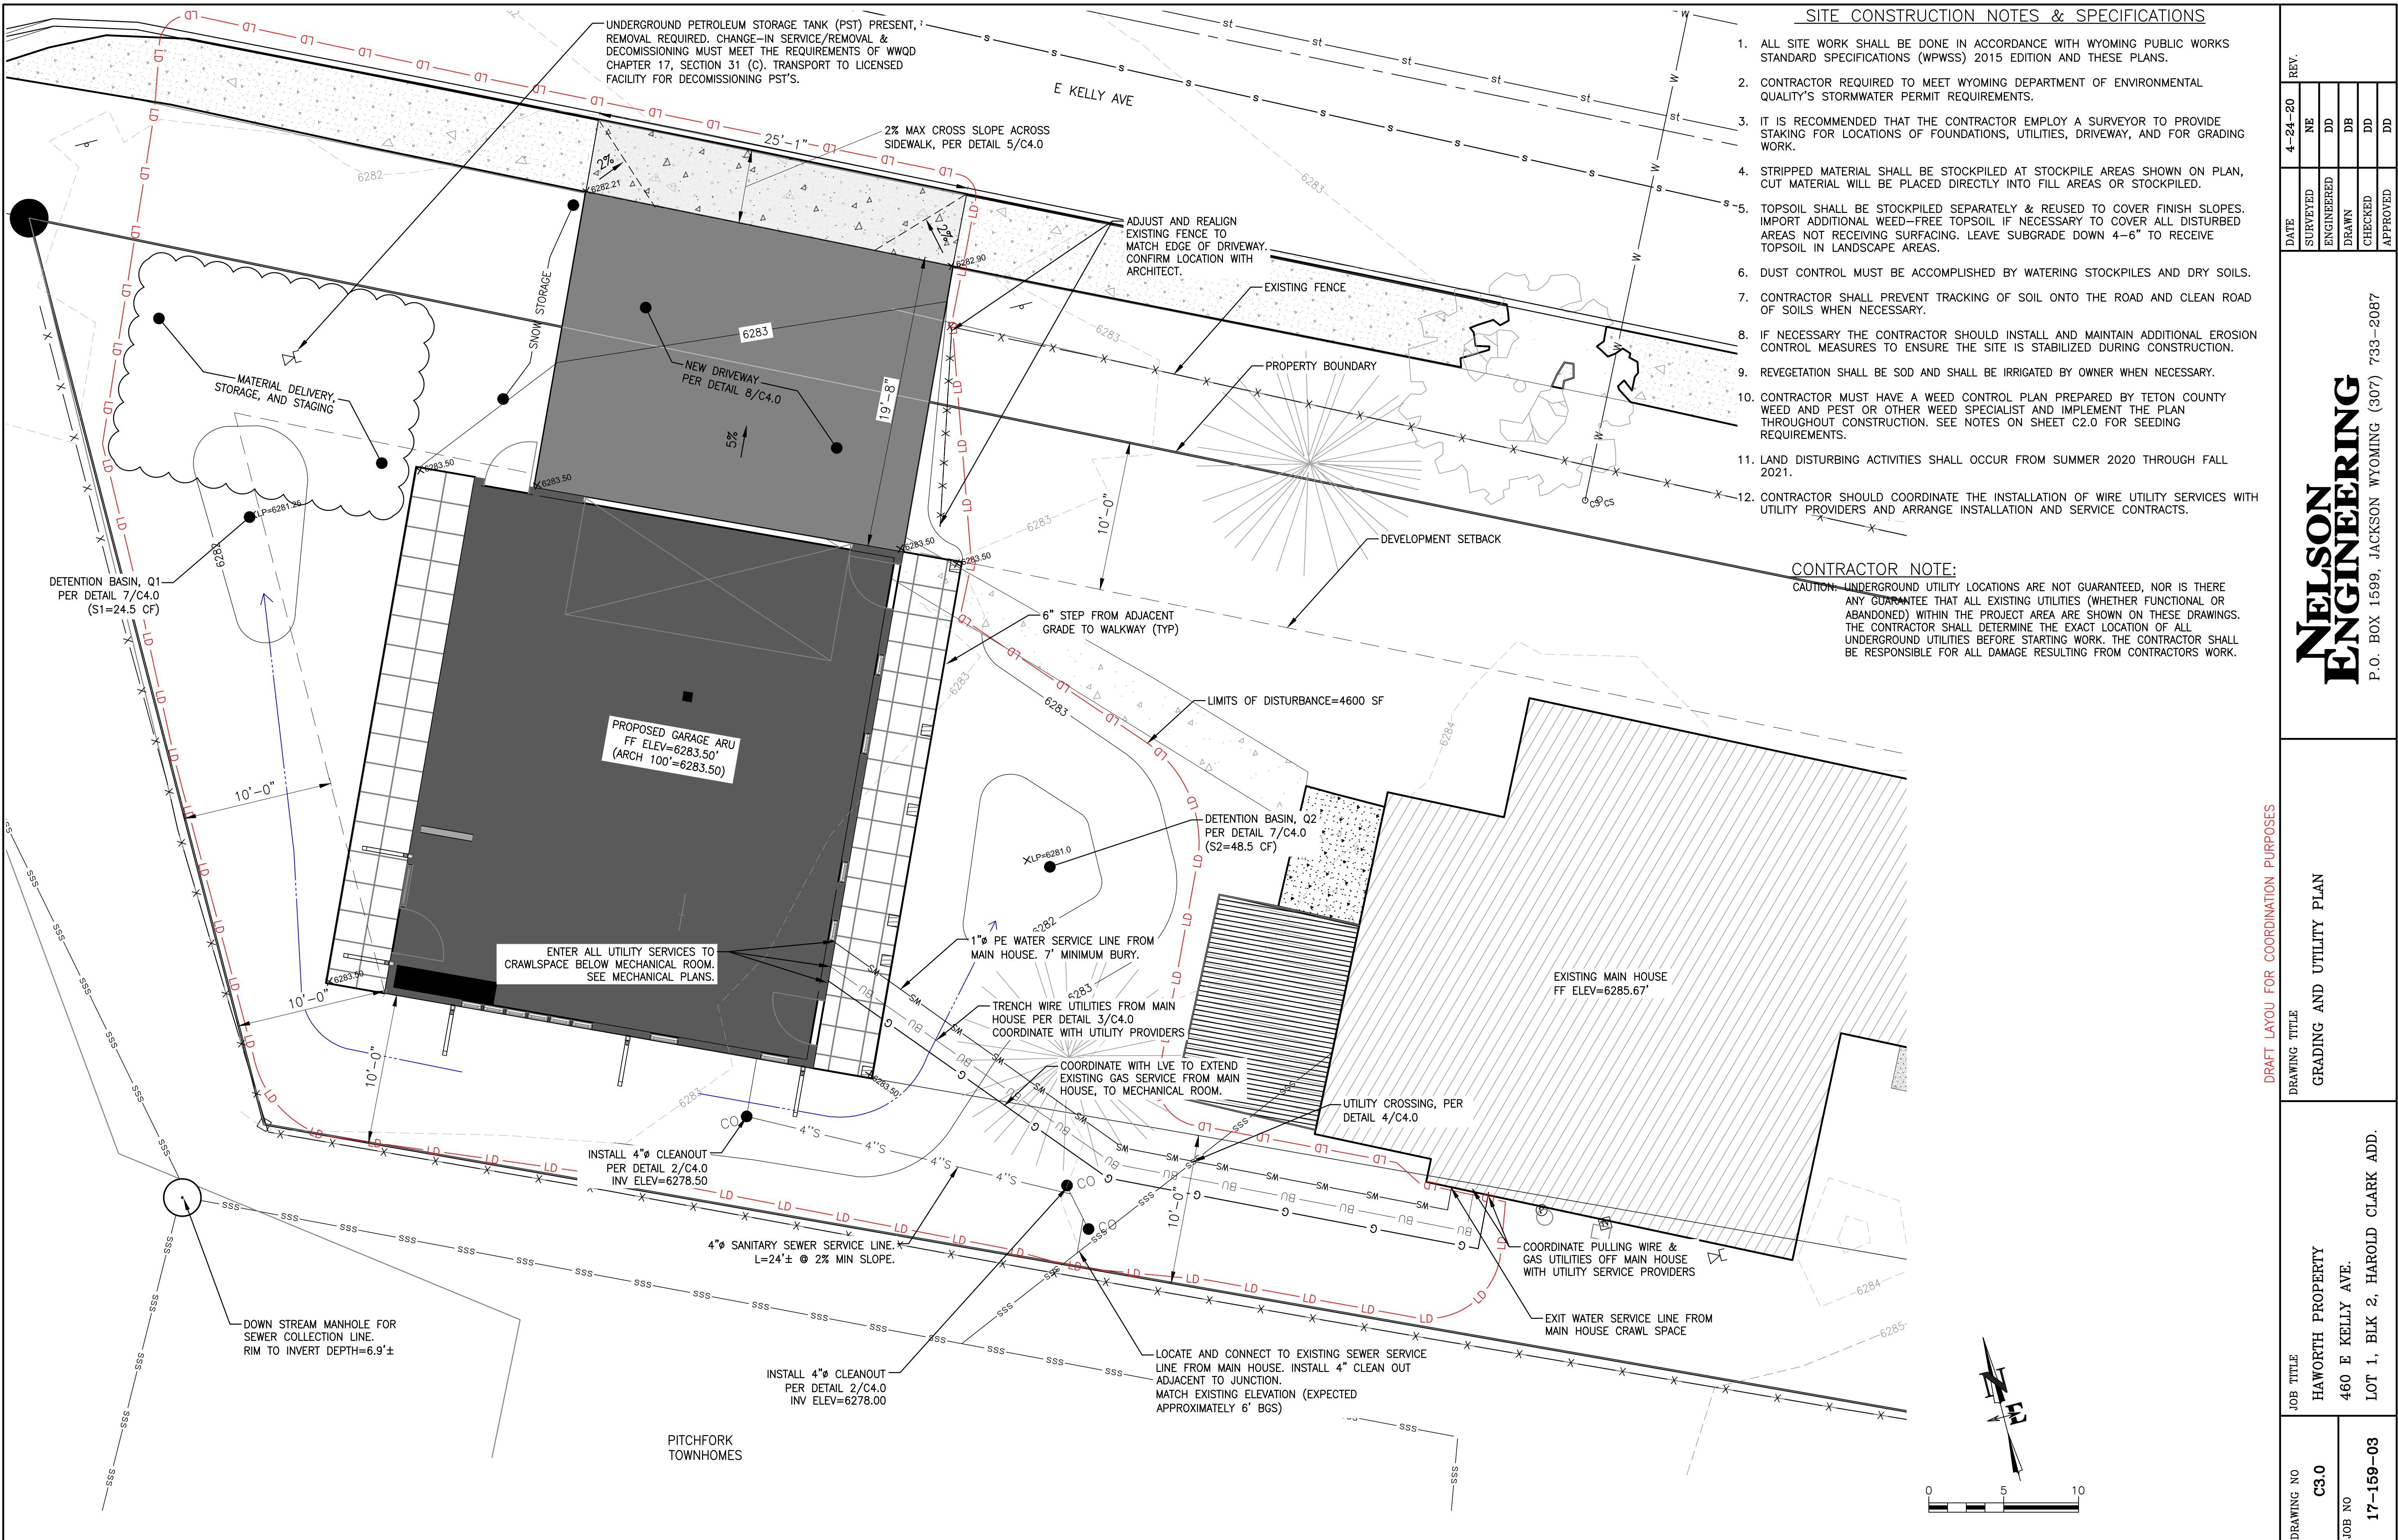

**NELSON
ENGINEERING**

P.O. BOX 1599, JACKSON WYOMING (307) 733-2087