



# TOWN OF JACKSON PLANNING & BUILDING DEPARTMENT

## TRANSMITTAL MEMO

**Town of Jackson**

- Public Works/Engineering
- Building
- Title Company
- Town Attorney
- Police

**Joint Town/County**

- Parks and Recreation
- Pathways
- Joint Housing Dept

**Teton County**

- Planning Division

- Engineer
- Surveyor- *Nelson*
- Assessor
- Clerk and Recorder
- Road and Levee

**State of Wyoming**

- Teton Conservation
- WYDOT
- TC School District #1
- Game and Fish
- DEQ

**Federal Agencies**

- Army Corp of Engineers

**Utility Providers**

- Qwest
- Lower Valley Energy
- Bresnan Communications

**Special Districts**

- START
- Jackson Hole Fire/EMS
- Irrigation Company

Date: January 3, 2024

Item #: P24-001

Planner: Katelyn Page

Phone: 733-0440 ext. 1302

Email: [kpage@jacksonwy.gov](mailto:kpage@jacksonwy.gov)

**Owner / Applicant**

Inspiratum Colligere LLC  
PO Box 1018  
Wilson, WY 83014

**REQUESTS:**

The applicant is submitting a request for a Basic Use Permit for Retail use for the property located at 175 S Glenwood St. #101 PIDN: 22-41-16-33-1-75-cnd

For questions, please call Katelyn Page at 733-0440, x1302 or email to the address shown below. Thank you.

**Please respond by: January 23, 2023 (with Comments)**

**RESPONSE:** For Departments not using SmartGov, please send responses via email to:  
[planning@jacksonwy.gov](mailto:planning@jacksonwy.gov)



**PLANNING PERMIT APPLICATION**  
**Planning & Building Department**

150 E Pearl Ave. | ph: (307) 733-0440  
P.O. Box 1687 | [www.townofjackson.com](http://www.townofjackson.com)  
Jackson, WY 83001

***For Office Use Only***

Fees Paid \_\_\_\_\_

Date & Time Received \_\_\_\_\_

Application #s \_\_\_\_\_

***Please note: Applications received after 3 PM will be processed the next business day.***

**PROJECT.**

Name/Description: \_\_\_\_\_

Physical Address: \_\_\_\_\_

Lot, Subdivision: \_\_\_\_\_ PIDN: \_\_\_\_\_

**PROPERTY OWNER.**

Name: \_\_\_\_\_ Phone: \_\_\_\_\_

Mailing Address: \_\_\_\_\_ ZIP: \_\_\_\_\_

E-mail: \_\_\_\_\_

**APPLICANT/AGENT.**

Name: \_\_\_\_\_ Phone: \_\_\_\_\_

Mailing Address: \_\_\_\_\_ ZIP: \_\_\_\_\_

E-mail: \_\_\_\_\_

**DESIGNATED PRIMARY CONTACT.**

\_\_\_\_\_ Property Owner \_\_\_\_\_ Applicant/Agent

**TYPE OF APPLICATION.** Please check all that apply; review the type of application at [www.townofjackson.com/200/Planning](http://www.townofjackson.com/200/Planning)

**Use Permit**

Basic Use

Conditional Use

Special Use

**Relief from the LDRs**

Administrative Adjustment

Variance

Beneficial Use Determination

Appeal of an Admin. Decision

**Physical Development**

Sketch Plan

Development Plan

Design Review

**Subdivision/Development Option**

Subdivision Plat

Boundary Adjustment (replat)

Boundary Adjustment (no plat)

Development Option Plan

**Interpretations**

Formal Interpretation

Zoning Compliance Verification

**Amendments to the LDRs**

LDR Text Amendment

Map Amendment

**Miscellaneous**

Other: \_\_\_\_\_

Environmental Analysis

**PRE-SUBMITTAL STEPS.** To see if pre-submittal steps apply to you, go to [www.townofjackson.com/200/Planning](http://www.townofjackson.com/200/Planning) and select the relevant application type for requirements. Please submit all required pre-submittal steps with application.

Pre-application Conference #: \_\_\_\_\_ Environmental Analysis #: \_\_\_\_\_  
Original Permit #: \_\_\_\_\_ Date of Neighborhood Meeting: \_\_\_\_\_

**SUBMITTAL REQUIREMENTS.** Please ensure all submittal requirements are included. The Planning Department will not hold or process incomplete applications. Partial or incomplete applications will be returned to the applicant. Go to [www.townofjackson.com/200/Planning](http://www.townofjackson.com/200/Planning) and select the relevant application type for submittal requirements.

Have you attached the following?

**Application Fee.** Fees are cumulative. Go to [www.townofjackson.com/200/Planning](http://www.townofjackson.com/200/Planning) and select the relevant application type for the fees.

**Notarized Letter of Authorization.** A notarized letter of consent from the landowner is required if the applicant is not the owner, or if an agent is applying on behalf of the landowner. Please see the Letter of Authorization template at <http://www.townofjackson.com/DocumentCenter/View/845/LetterOfAuthorization-PDF>.

**Response to Submittal Requirements.** The submittal requirements can be found on the TOJ website for the specific application. If a pre-application conference is required, the submittal requirements will be provided to applicant at the conference. The submittal requirements are at [www.townofjackson.com/200/Planning](http://www.townofjackson.com/200/Planning) under the relevant application type.

**Note:** Information provided by the applicant or other review agencies during the planning process may identify other requirements that were not evident at the time of application submittal or a Pre-Application Conference, if held. Staff may request additional materials during review as needed to determine compliance with the LDRs.

Under penalty of perjury, I hereby certify that I have read this application and associated checklists and state that, to the best of my knowledge, all information submitted in this request is true and correct. I agree to comply with all county and state laws relating to the subject matter of this application, and hereby authorize representatives of Teton County to enter upon the above-mentioned property during normal business hours, after making a reasonable effort to contact the owner/applicant prior to entering.

  
\_\_\_\_\_  
Signature of Property Owner or Authorized Applicant/Agent

12/6/23  
\_\_\_\_\_  
Date

\_\_\_\_\_  
Name Printed

\_\_\_\_\_  
Title

Katie von Strasser will be opening a retail space at 175 South Glenwood Street, Suite 101. The permit number is B22-1065. The space is 900 sq ft., and the items being sold will be from the worlds of art, interiors, fashion and beauty.



# WON STRASSER

KATIE VON STRASSER  
175 S GLENWOOD STREET  
ACKSON, WY 83001

## CONSULTANTS

LIGHTING DESIGN  
BEARTOOTH LIGHTING DESIGN  
109 E OAK STREET #1L  
BOZEMAN, MT 59715

## SET ISSUES


DATE	DESCRIPTION
11/4/22	PERMIT SET
3/10/23	PRICING SET

## REVISIONS

DATE: 12/20/23  
PROJECT NO: 085  
PROJECT ARCHITECT: CPB  
DRAWN BY: SS  
COPYRIGHT 2023

## SHEET TITLE

## FLOOR PLAN

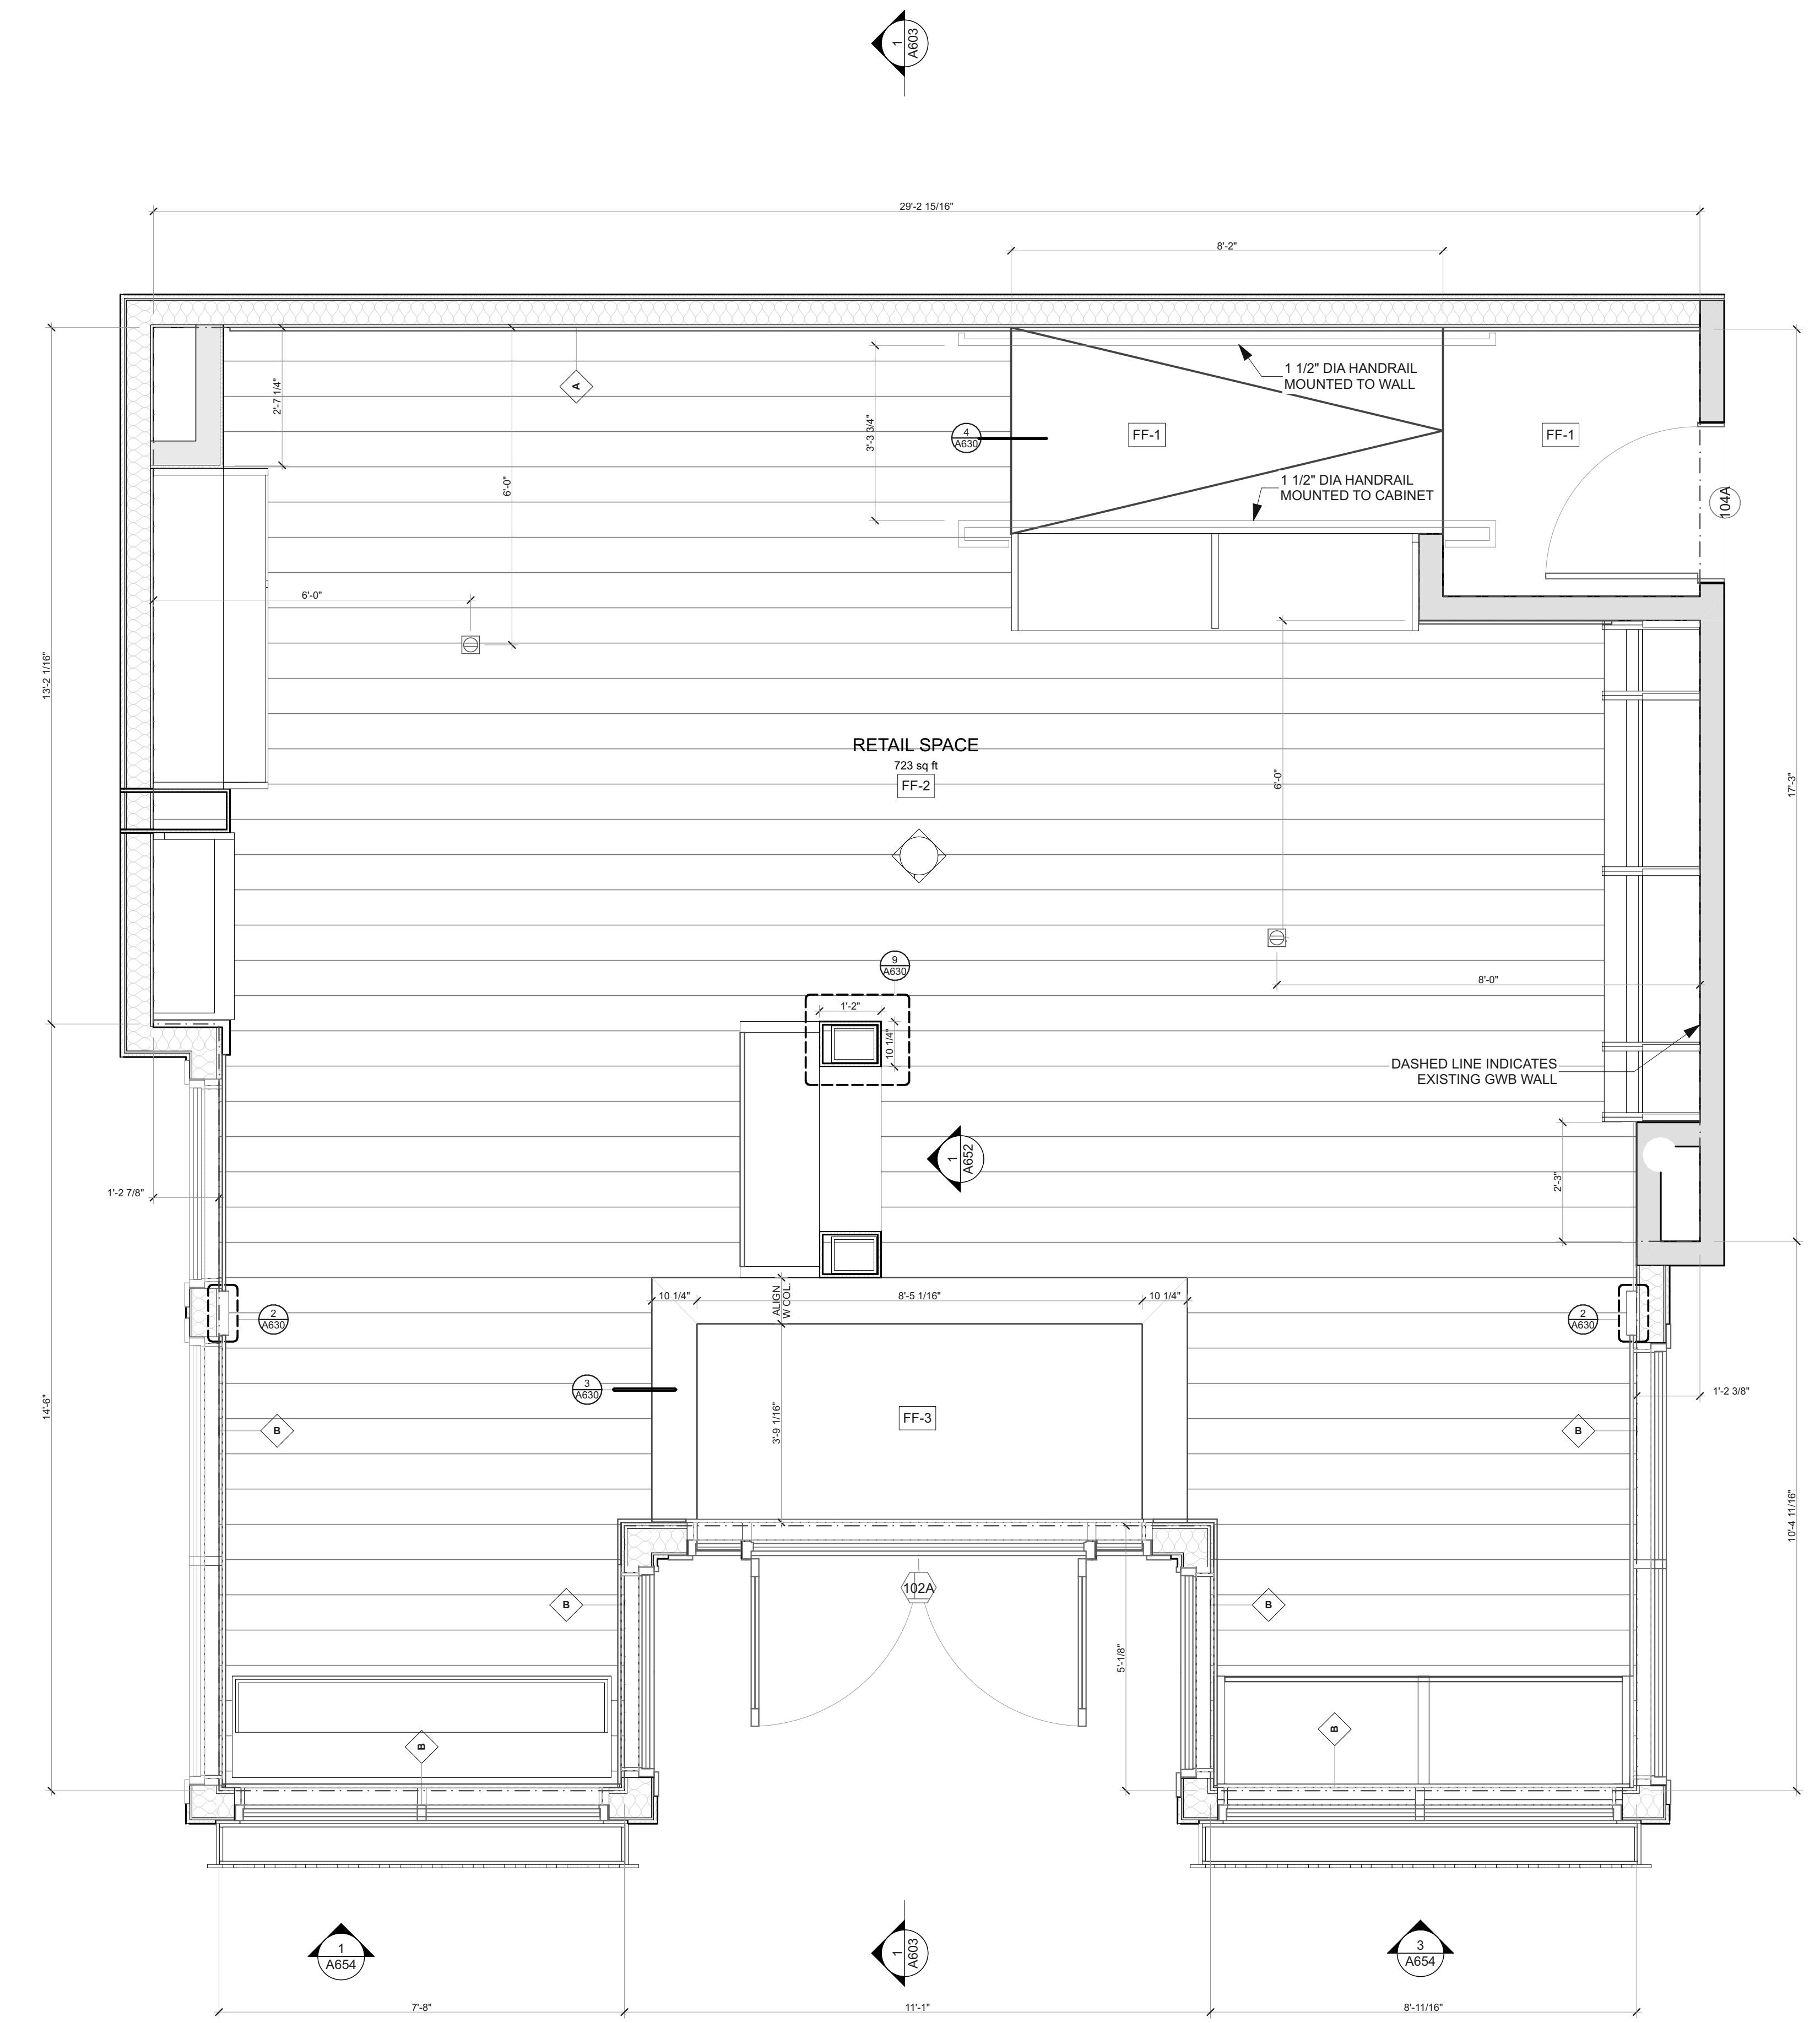

A small icon consisting of a circle with a triangle pointing upwards and to the left, representing the cardinal direction North.

# GROUND FLOOR PLAN

SCALE: 1/2" = 1'-0"